



ADDITION AND RENOVATION

SHAIKH RESIDENCE


5 KLOCKNER COURT
LAWRENCEVILLE, NJ

JUNE 11, 2013


AREA PLAN

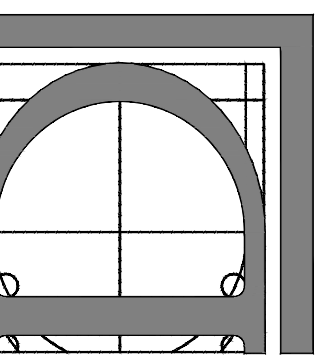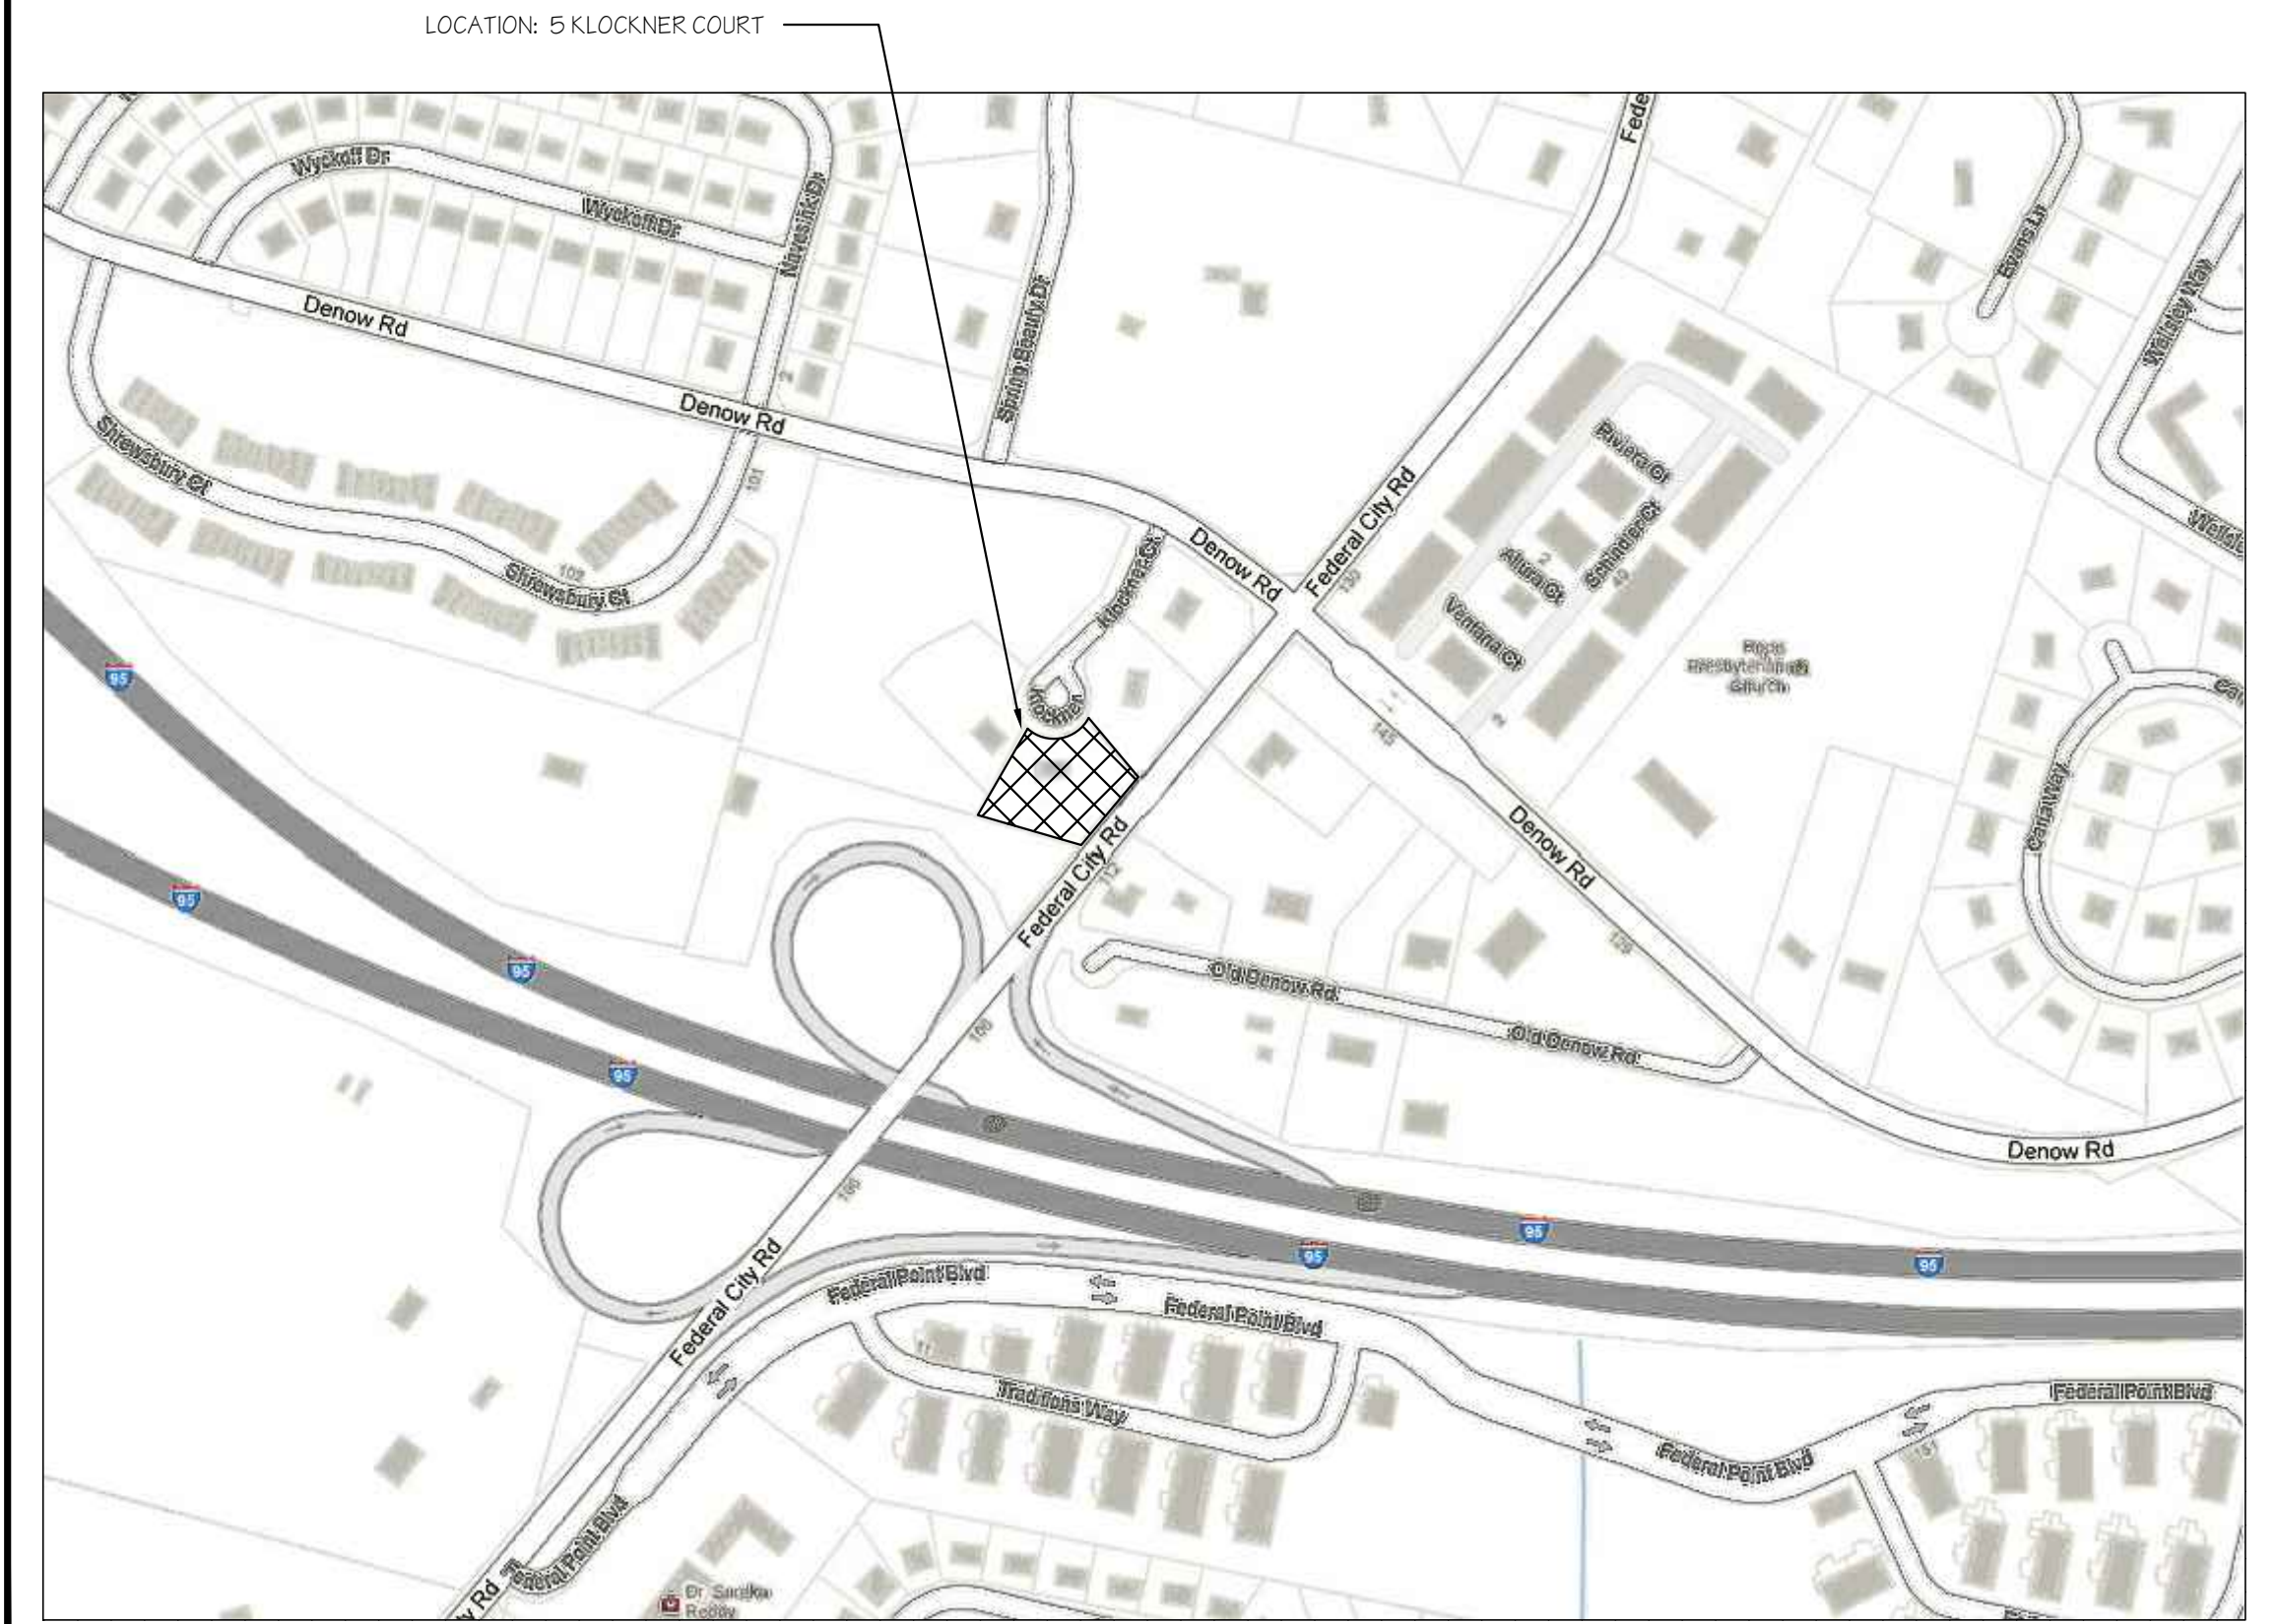

DESIGN ON THE SQUARE
119 KENSINGTON AVE - TRENTON, NJ 08618
PH: (609) 815-2229 FX: (866) 538-7403
http://www.designonthesquare.com

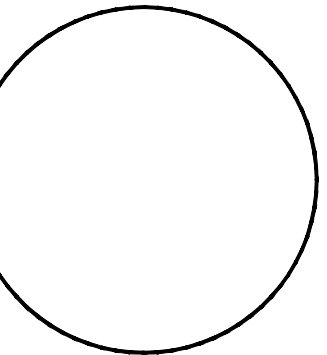

SYMBOLS

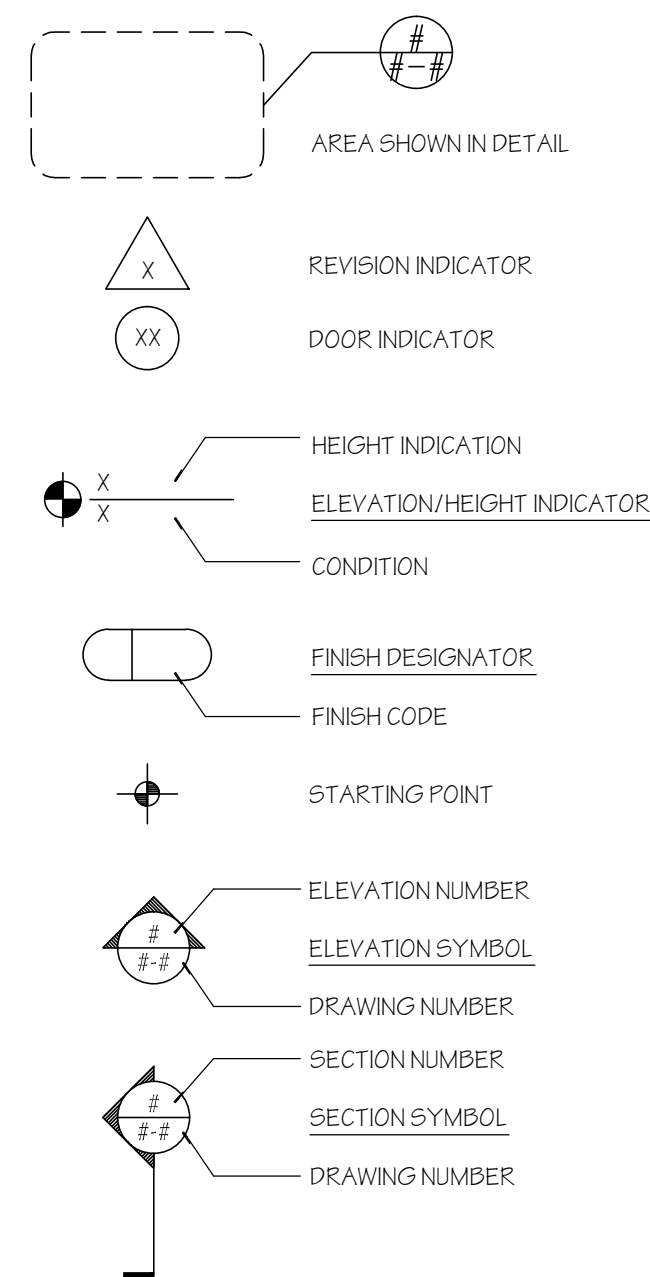

ABBREVIATIONS

A.C.T.	Acoustical Ceiling Tile	LH	Left Hand
ADJ	Adjustable	MAX	Maximum
A.F.F.	Above Finish Floor	MECH	Mechanical
BLDG	Building	MEP	Mechanical, Electrical, Plumbing
CLG	Ceiling	MIN	Minimum
CLR	Clear/Clearance	MISC	Miscellaneous
COL	Column	M.O.	Masonry Opening
CONC	Concrete	MTD	Mounted
CONT	Continuous	MTL	Metal
CPT	Carpet	N.I.C.	Not in Contract
CTR	Counter	NO	Number
C.T.	Ceramic Tile	NOM	Nominal
DET	Detail	N.T.S.	Not To Scale
DIA	Diameter	OPS	Operations
DM	Dimension	PLAM	Plastic Laminate
DISP	Dispenser	PR	Paint/Primed
DN	Down	PT	Paint/Primed
DWG	Drawing	PLYWD	Plywood
EQ	Equal	Q.T.	Quarry Tile
EXH	Exhaust	RAD	Radius
FN	Finish	REQ	Required
FIXT	Fixture	RM	Room
FL	Fluorescent	R.O.	Rough Opening
FRT	Fire Retardant Treated	RTU	Roof Top Unit
FT	Foot/Feet	S.C.	Solid Core
FLURR	Furr	S.F.	Square Foot/Feet
F.C.	Fixture Contractor	SHF	Sheet
G.C.	General Contractor	SHM	Similar
GL	Glass	SPEC	Specification
GWB	Gypsum Wall Board	SQ	Square
H.C.	Hollow Core	S.S.	Stainless Steel
HWWD	Hardwood	STD	Standard
H.M.	Hollow Metal	STL	Steel
HVAC	Heating Ventilating & Air Conditioning	T&G	Tongue and Groove
H.W.H.	Hot Water Heater	TYP	Typical
H.W.	Hot Water	U.N.O.	Unless Noted Otherwise
IN	Interior	V.C.T.	Vinyl Composition Tile
INT	Interior	VDU	Video Display Unit
K.P.	Kick Plate	WD	Wood
LAM	Laminate		

DRAWING LIST

NO.	TITLE	DATE
C5	COVER SHEET	5-14-13
D1	DEMOLITION PLANS	5-14-13
A1	FIRST FLOOR CONSTRUCTION AND RCP	5-14-13
A2	SECOND FLOOR CONSTRUCTION AND RCP	5-14-13
A3	ATTIC AND ROOF PLANS	5-14-13
A4	FRAMING PLANS	5-14-13
A5	EXTERIOR ELEVATIONS	5-14-13
A6	EXTERIOR WALL SECTIONS	5-14-13
A7	DETAILS	5-14-13

CODE SUMMARY

CODES AND REGULATIONS

TOWNSHIP OF LAWRENCE

ALL WORK TO COMPLY WITH REQUIREMENTS OF NJAC 5:23-3.14 - 3.22

1. THE 2009 INTERNATIONAL BUILDING CODE
2009 INTERNATIONAL MECHANICAL CODE
2009 NATIONAL STANDARD PLUMBING CODE
2008 NATIONAL ELECTRICAL CODE
2009 NFPA

CITY OF TRENTON ZONING CODE

2. OTHER CODES AND REQUIREMENTS THAT MAY BE DEEMED TO BE APPLICABLE.

SITE LOCATION:
5 KLOCKNER COURT

SCOPE NOTES:
INTERIOR RENOVATION OF AN EXISTING GARAGE SPACE INTO NEW LIVING SPACES, ADDITION OF NEW SECOND FLOOR, CONSTRUCTION OF NEW GARAGE AND GENERAL EXTERIOR IMPROVEMENTS.

DOOR SCHEDULE

#	QTY	NAME	MATERIAL	W	H	MIN. HEADER	JACK STUDS EA END	OPERATION	FRAME	LOCKSET	NOTES
1	2	GARAGE DOOR	ALUM	108	84	5.25X12.5 LVL	4x4 POST	OVERHEAD	WD	-	INSULATED, WEATHERSTRIPPING, WITH 3/4 HP BELT DRIVE OPENER
2	1	GARAGE REAR DOOR	ALUM	42	80	DBL 2x8	2	RH	WD	ENTRY	INSULATED, HALF-LITE, WEATHERSTRIPPING, THRESHOLD
3	1	MUDROOM ENTRY	ALUM	36	80	DBL 2x8	2	RHR	HM	ENTRY	INSULATED, ONE-HOUR RATED, WEATHERSTRIPPING, THRESHOLD
4	2	UTILITY ROOM	WD	36	80	DBL 2x8	2	SEE PLAN	WD	PASSAGE	6 PANEL DOOR, BRASS HARDWARE
5	3	BED / BATH DOOR	WD	30	80	DBL 2x8	2	SEE PLAN	WD	PRIVACY	6 PANEL DOOR, BRASS HARDWARE
6	2	CLOSET DOOR	WD	30	80	DBL 2x8	2	SEE PLAN	WD	PASSAGE	6 PANEL DOOR, BRASS HARDWARE
7	1	GARAGE ATTIC	WD	26	80	DBL 2x8	2	LH	WD	ENTRY	INSULATED, WEATHERSTRIPPING, THRESHOLD
8	1	OFFICE	WD	PR 30	80	DBL 2x10	2	RHR/LHR	WD	PRIVACY	6 PANEL DOOR, BRASS HARDWARE, FLUSH BOLT
9	1	LIBRARY	WD	PR 30	80	DBL 2x10	2	POCKET	WD	PASSAGE	6 PANEL DOOR, JOHNSON HARDWARE 1500 SERIES POCKET DOOR KIT
10	2	CLOSET DOOR	WD	PR 24	80	DBL 2x10	2	RHR/LHR	WD	DUMMY	6 PANEL DOOR, BRASS HARDWARE, ROLLER CATCH AT HEAD
11	1	BATH DOOR	WD	26	80	DBL 2x8	2	RHR	WD	PRIVACY	6 PANEL DOOR, BRASS HARDWARE
12	1	STORAGE ACCESS DOOR	ALUM	PR 36	48	DBL 2x10	2	RHR/LHR	WD	STORAGE	INSULATED, WEATHERSTRIPPING, THRESHOLD, SLIDE BOLT TRIM AS NECESSARY AT NEW EXTERIOR SIDING/STONE
EX		EXISTING WINDOW TO REMAIN									

WINDOW SCHEDULE

#	QTY	NAME	MATERIAL	W	H	MIN. HEADER	JACK STUDS EA END	OPERATION	BILL HEIGHT	NOTES
1	2	GARAGE	VINYL	36	48	DBL 2x8	2	DOUBLE HUNG	24	AH28040
2	4	BEDROOM / BATH	VINYL	32	72	DBL 2x8	2	DOUBLE HUNG	24	AH28660
3	2	STARWELL	VINYL	37	114	DBL 2x8	2	FIXED	24	ARCH TOP ATSD9280
4a	2	ATTIC - CENTER UNIT	VINYL	48	71	DBL 2x12	2	FIXED	24	ARCH TOP ATSD4448
4b	4	ATTIC - SIDE UNIT	VINYL	30	48	DBL 2x12	2	DOUBLE HUNG	24	AH28640
5	1	BATHROOM	VINYL	32	42	DBL 2x8	2	DOUBLE HUNG	42	AH28288
6a	6	OFFICE / LIBRARY	VINYL	32	60	DBL 2x10	2	DOUBLE HUNG	28 +/-	AH28260
7	4	DORMER	VINYL	28	36	DBL 2x6	1	DOUBLE HUNG	10' +/-	ARCH TOP ATSD2430
8	1	ENTRY VESTIBULE	VINYL	36	78	DBL 2x10	2	FIXED	ETR	ARCH TOP ATSD9050

NEW WINDOWS TO BE ANDERSEN A SERIES DOUBLE PANE, VINYL CLAD WINDOWS WITH TILT-IN SASHES. ALL WINDOW TREATMENTS BY OWNER.
ALL RECTANGULAR WINDOWS TO HAVE COLONIAL GRILLES, ALL ARCH TOP WINDOWS TO HAVE RENAISSANCE GRILLES.
ALL OPERABLE WINDOWS TO HAVE SCREENS.

LIGHTING SCHEDULE

LABEL	QTY	DESCRIPTION	FINISH	MOUNTING	LAMP	SPECIFICATION	NOTES
A	6	4' FLUORESCENT	WHITE	CEILING	(2) T8	ALLOWANCE \$20	COLD WEATHER RATED
B	2	GARAGE OPENERS		CEILING	INCLUDED		W/ WALL PUSH BUTTON AND REMOTE KEYPAD
C	4	OUTDOOR WALL SCONCE	TBD	WALL	(1) CFL	ALLOWANCE \$50	OUTDOOR RATED
D	3	DECORATIVE PENDANT LIGHT	TBD	PENDANT		ALLOWANCE \$150	STARWELL
E	7	INDOOR WALL SCONCE	TBD	WALL	(1) 60W A19	ALLOWANCE \$100	BATH AND STARWELL
F	3	CEILING FAN	TBD	PENDANT	N/A	ALLOWANCE \$200	BED/OFFICE/LIBRARY
FI	3	EXHAUST FAN	WHITE	RECESSED	N/A	ALLOWANCE \$75	EXHAUST TO OUTSIDE
G	22	RECESSED CAN	WHITE	RECESSED	(1) LED	ALLOWANCE \$100	DIMMABLE
GI	2	RECESSED CAN	WHITE	RECESSED	(1) LED w/ A19	ALLOWANCE \$75	SEALED FOR WET LOCATION
H	1	SURFACE MOUNTED LIGHT	WHITE	CEILING	(2) 60W A19	ALLOWANCE OF \$50	CLOSET
J	3	LED STRIP LIGHT	WHITE	UNDER CABINET	LED	ALLOWANCE \$20/FOOT	
K	8	MINI CAN LIGHT	WHITE	CEILING	(1) LED	ALLOWANCE \$100	DIMMABLE

FINISH SCHEDULE

LABEL	DESCRIPTION	TYPE	DETAIL	ALLOWANCE	NOTES
CPT-01	CARPET	TBD	W/ PADDING	\$50/SY MATERIAL	BEDROOM AREA
CPT-02	CARPET	TBD	WITHOUT PADDING	\$40/SY MATERIAL	OFFICE AREA
TL-01	CERAMIC FLOOR TILE	TBD		\$6/SF TILE	BATHROOMS
TL-02	CERAMIC WALL TILE	TBD		\$6/SF TILE	BATHROOMS
TL-03	CERAMIC ACCENT TILE	TBD		\$10/SF TILE	SHOWERS
TL-04	CERAMIC FLOOR TILE	TBD		\$6/SF TILE	FIRST FL HALL / UTILITY
WOOD	HARDWOOD	OAK STRIP	CUSTOM STAINED		
PNT-01	WALL PAINT	BENJAMIN MOORE AURA	EGGSHELL SHEEN		COLOR TO BE CHOSEN
PNT-02	TRIM PAINT	BENJAMIN MOORE AURA	SEMI-GLOSS SHEEN		COLOR TO BE CHOSEN
PNT-03	CEILING PAINT	BENJAMIN MOORE AURA	FLAT SHEEN		COLOR TO BE CHOSEN

ISSUED:
MAY 14, 2013
REV 1: JUNE 11, 2013


DRAWING:
COVER SHEET
PROJECT INFORMATION
SITE PLAN INFORMATION

PROJECT:
SHAIKH RESIDENCE
ADDITION AND REMODEL
5 KLOCKNER COURT
LAWRENCEVILLE NJ 08648


2013.102

SHEET NUMBER


CS

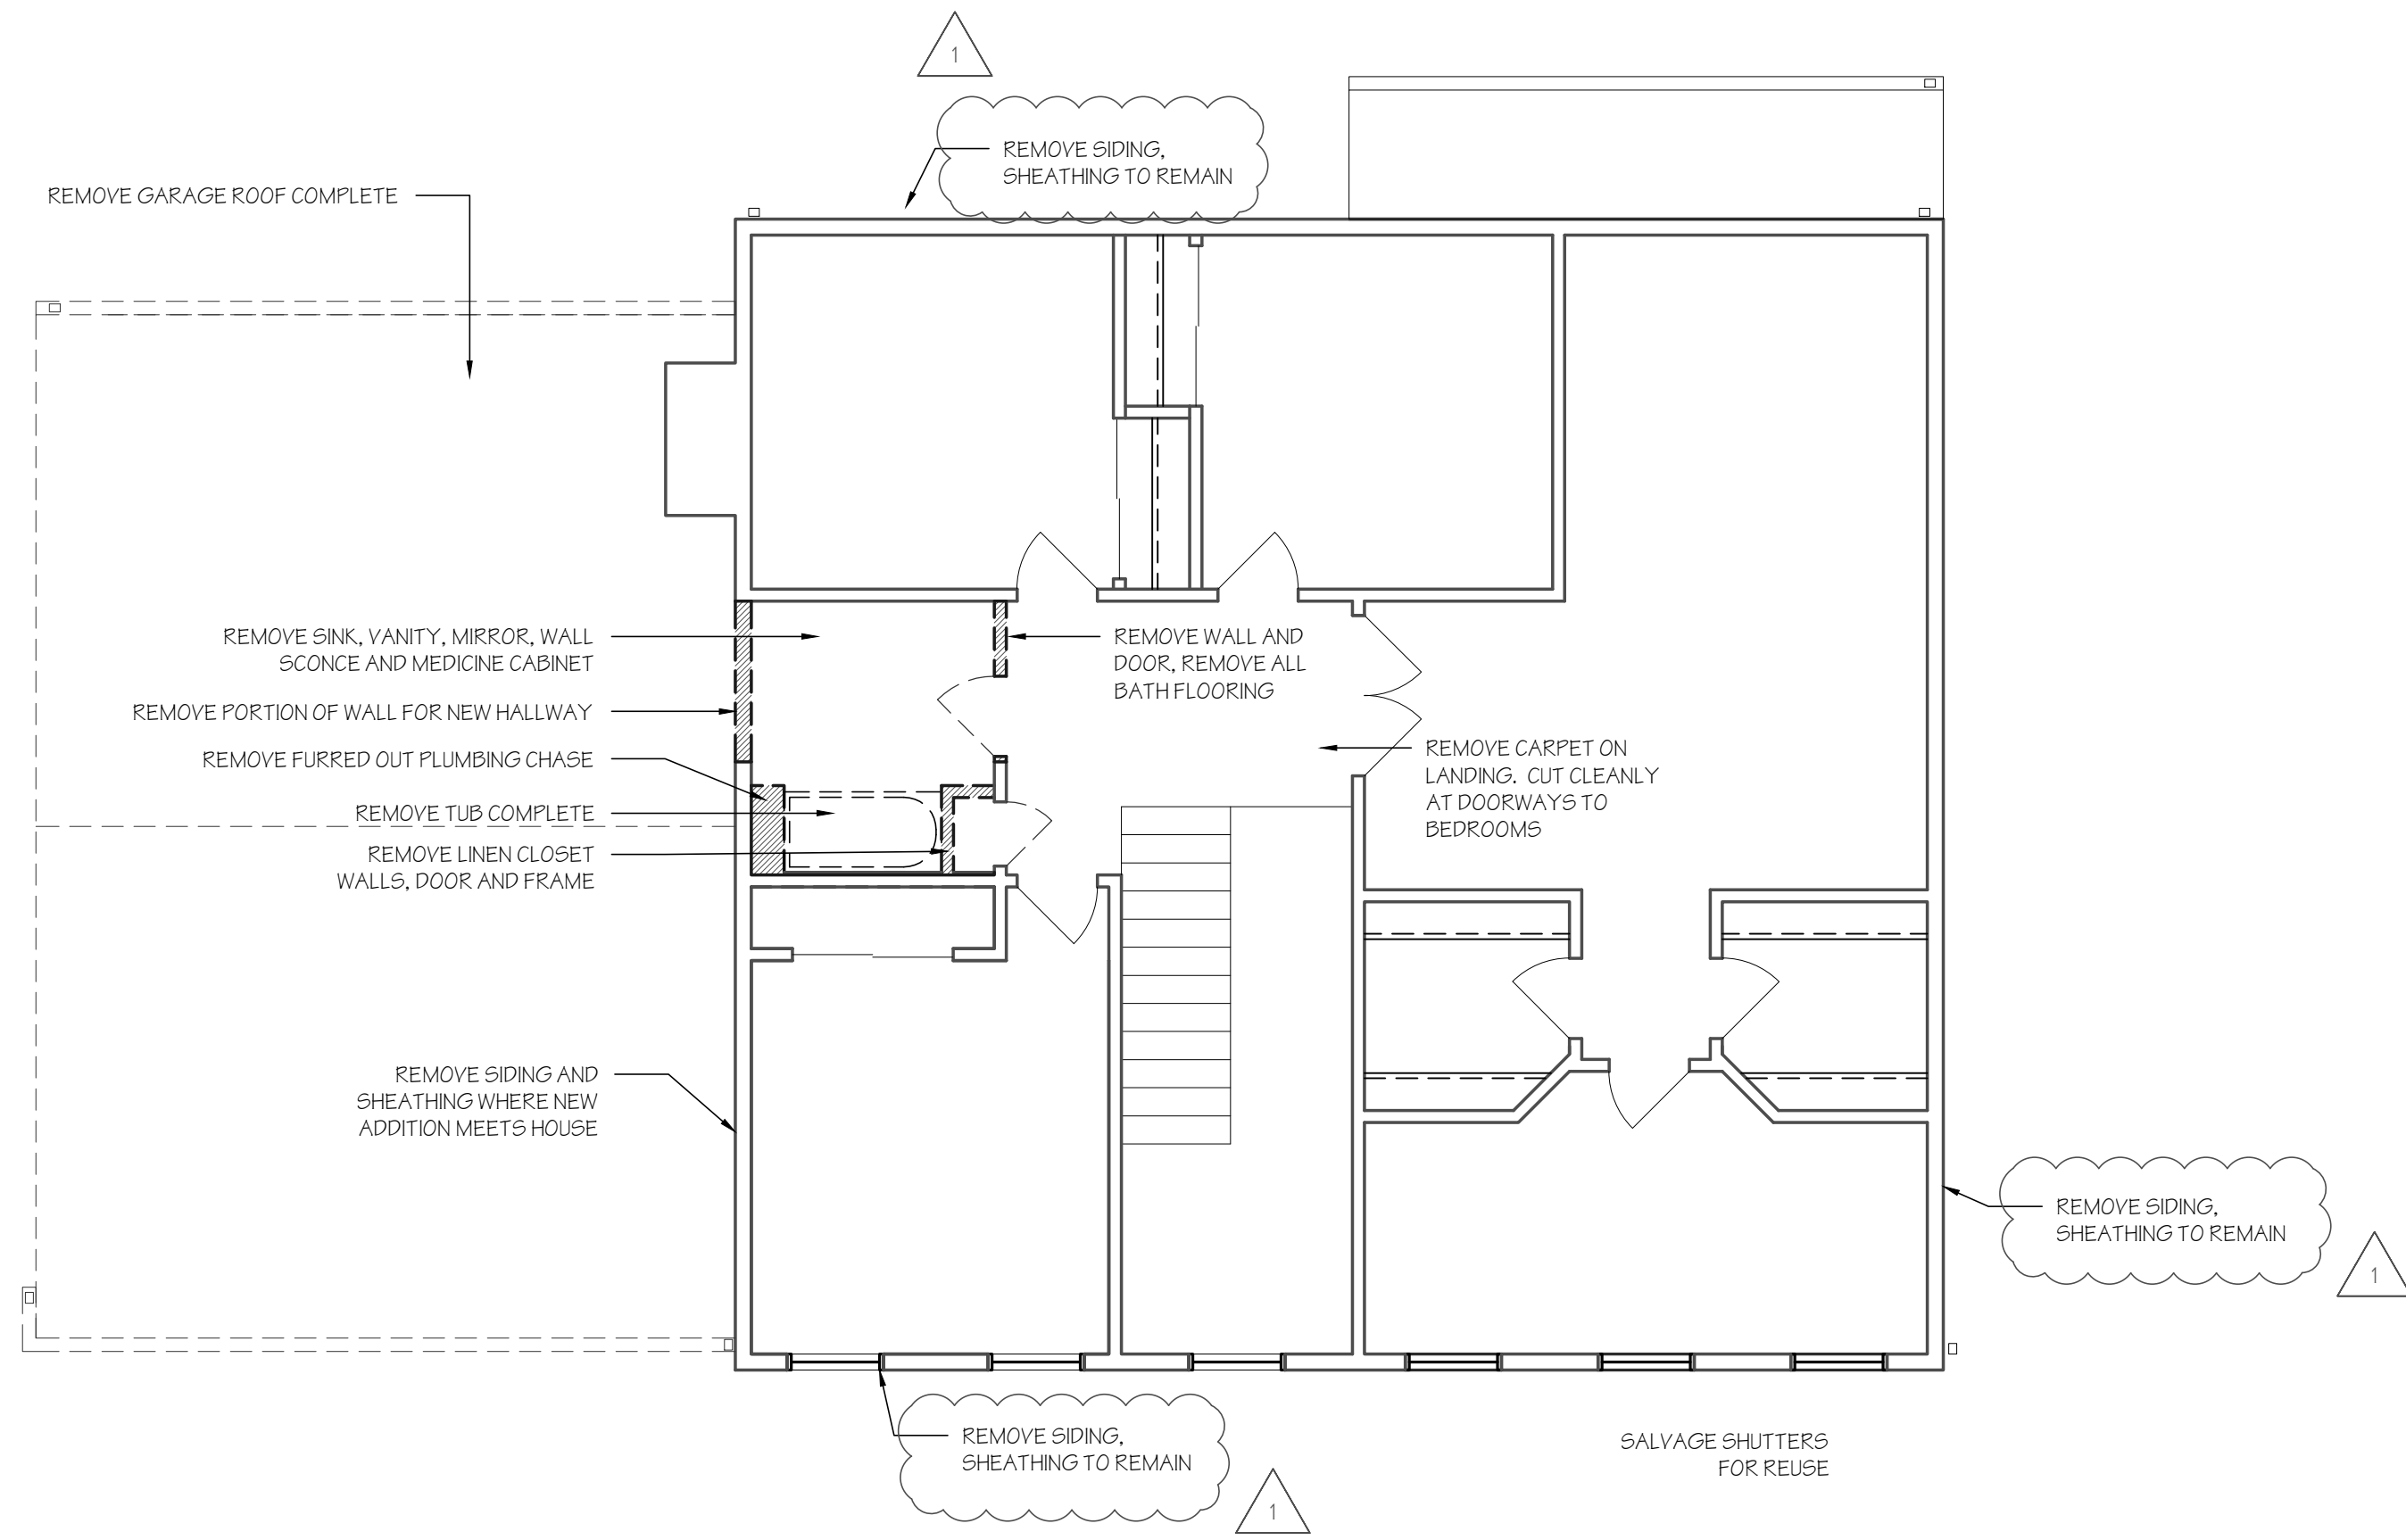


2 SECOND FLOOR DEMOLITION PLAN
 1/8" SCALE: 3/16" = 1'-0"

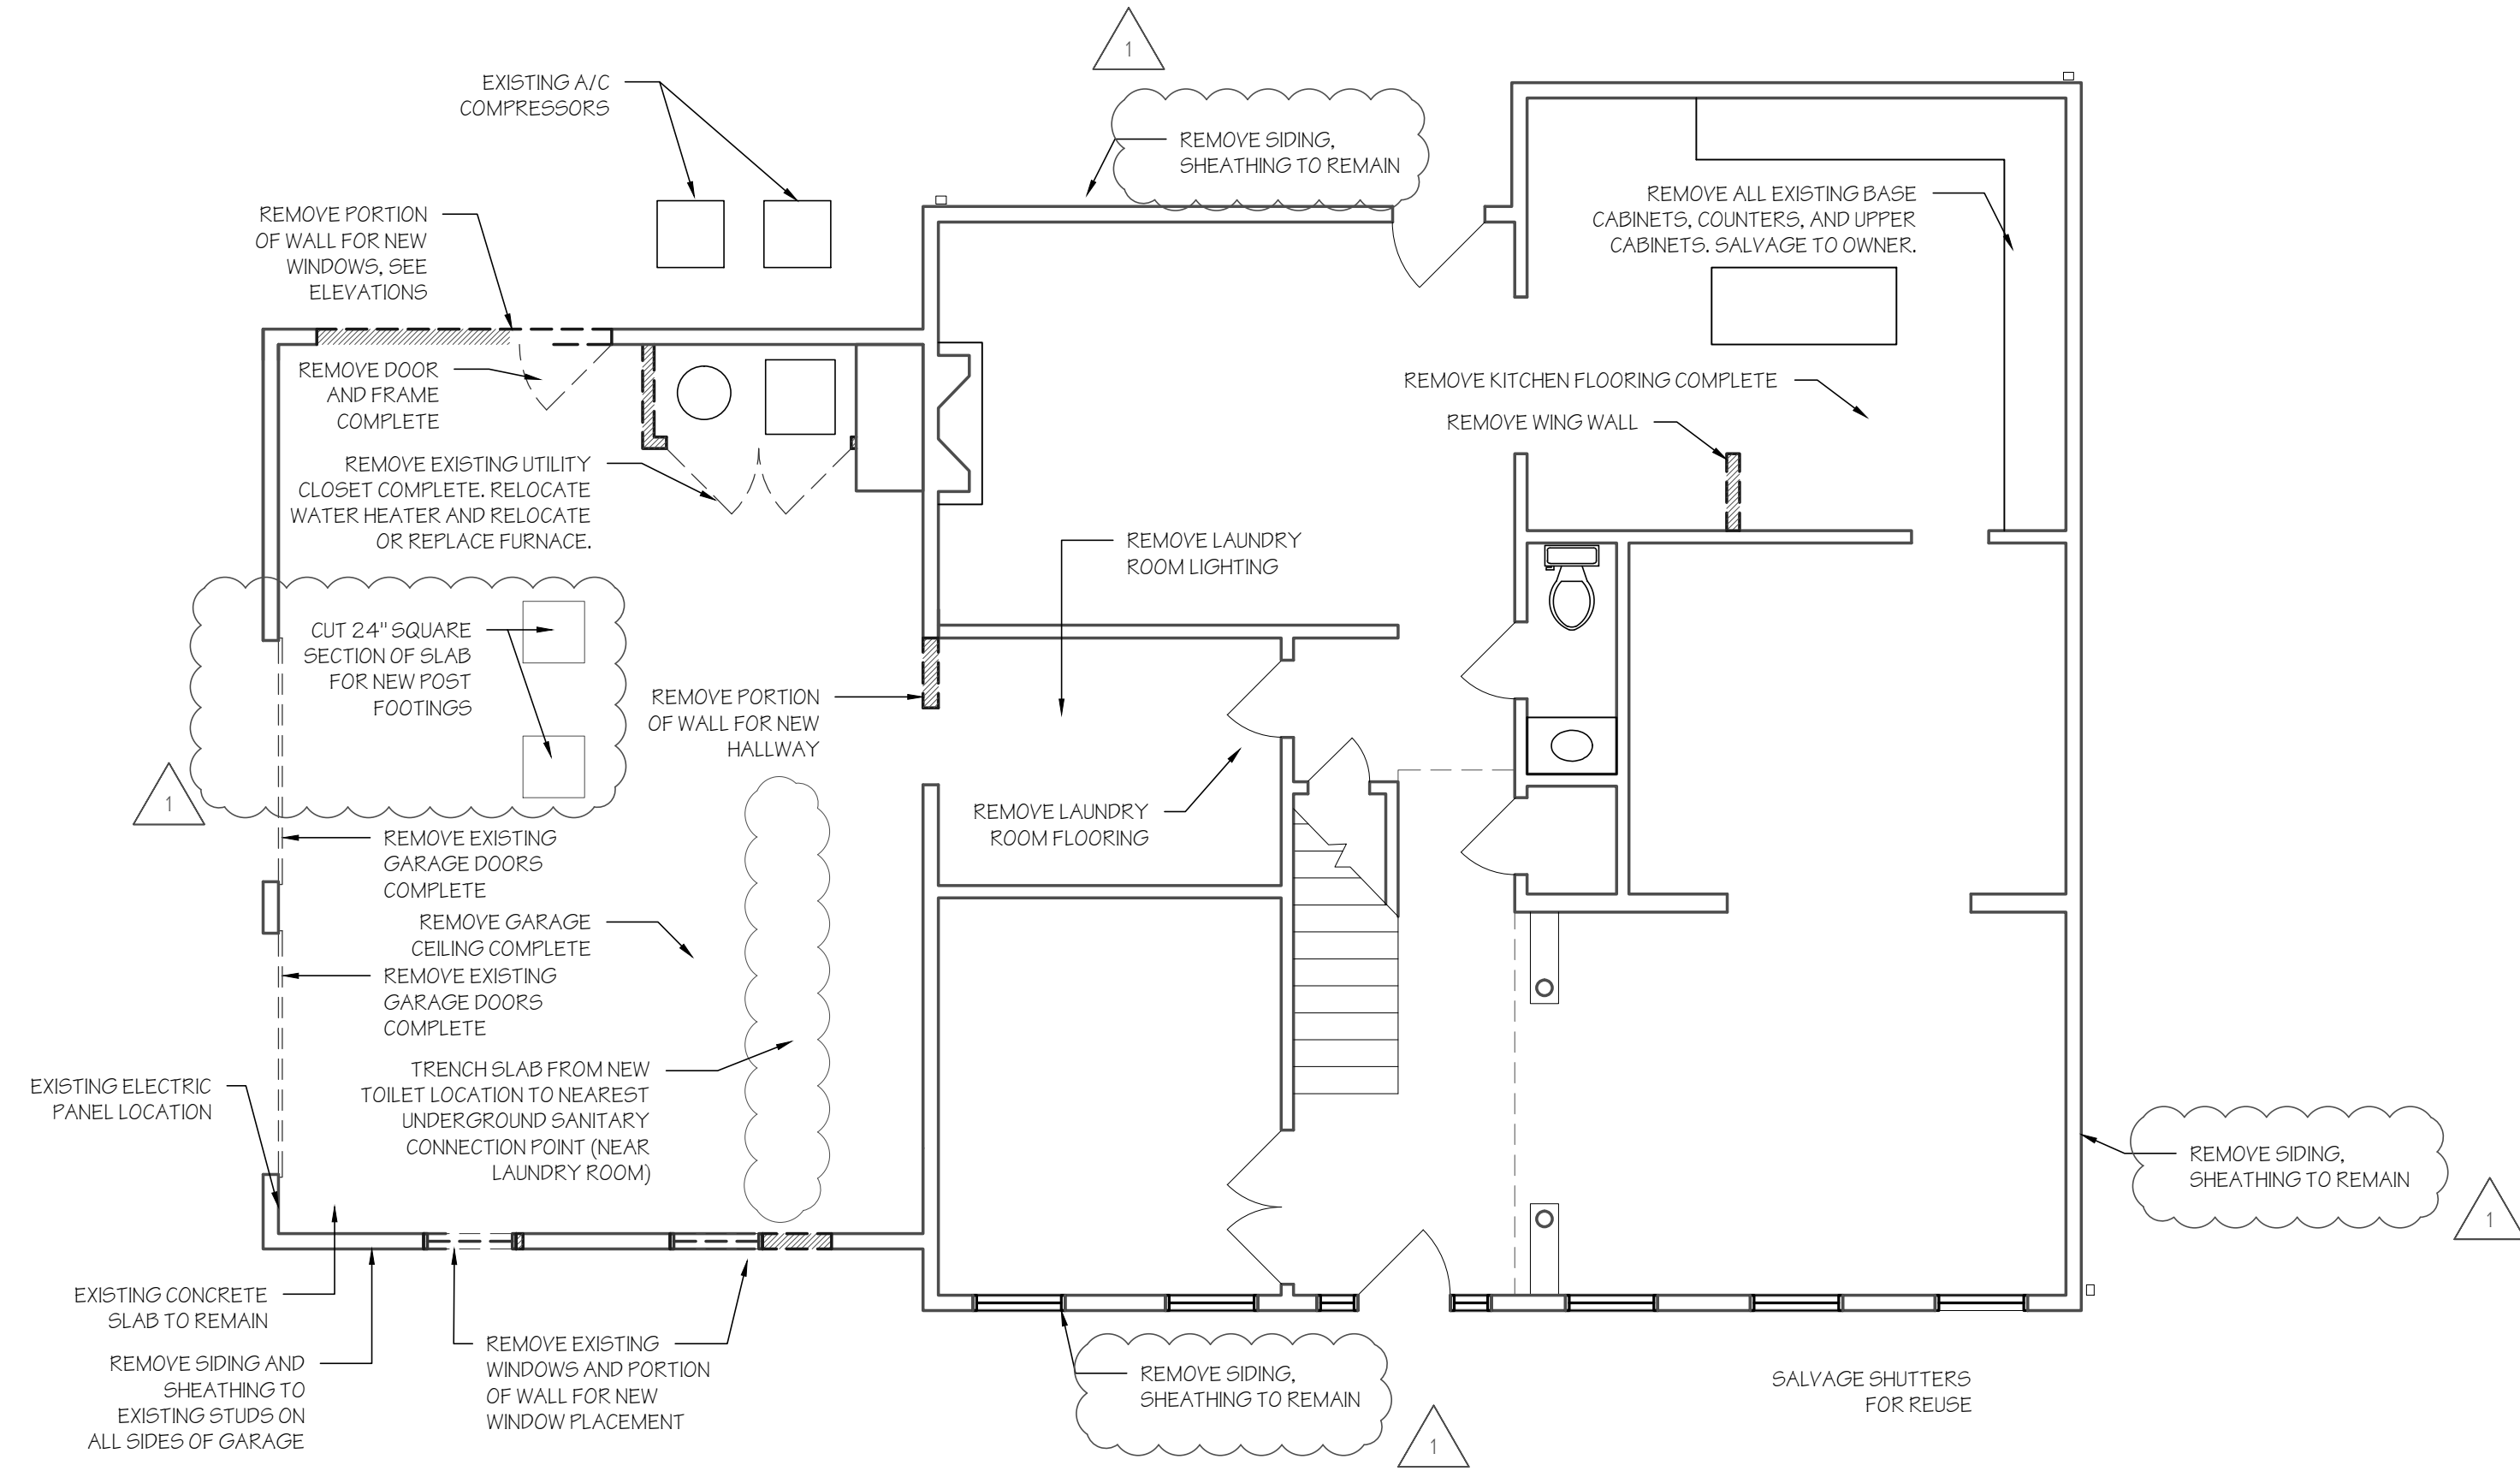


1 FIRST FLOOR DEMOLITION PLAN
 1/8" SCALE: 3/16" = 1'-0"

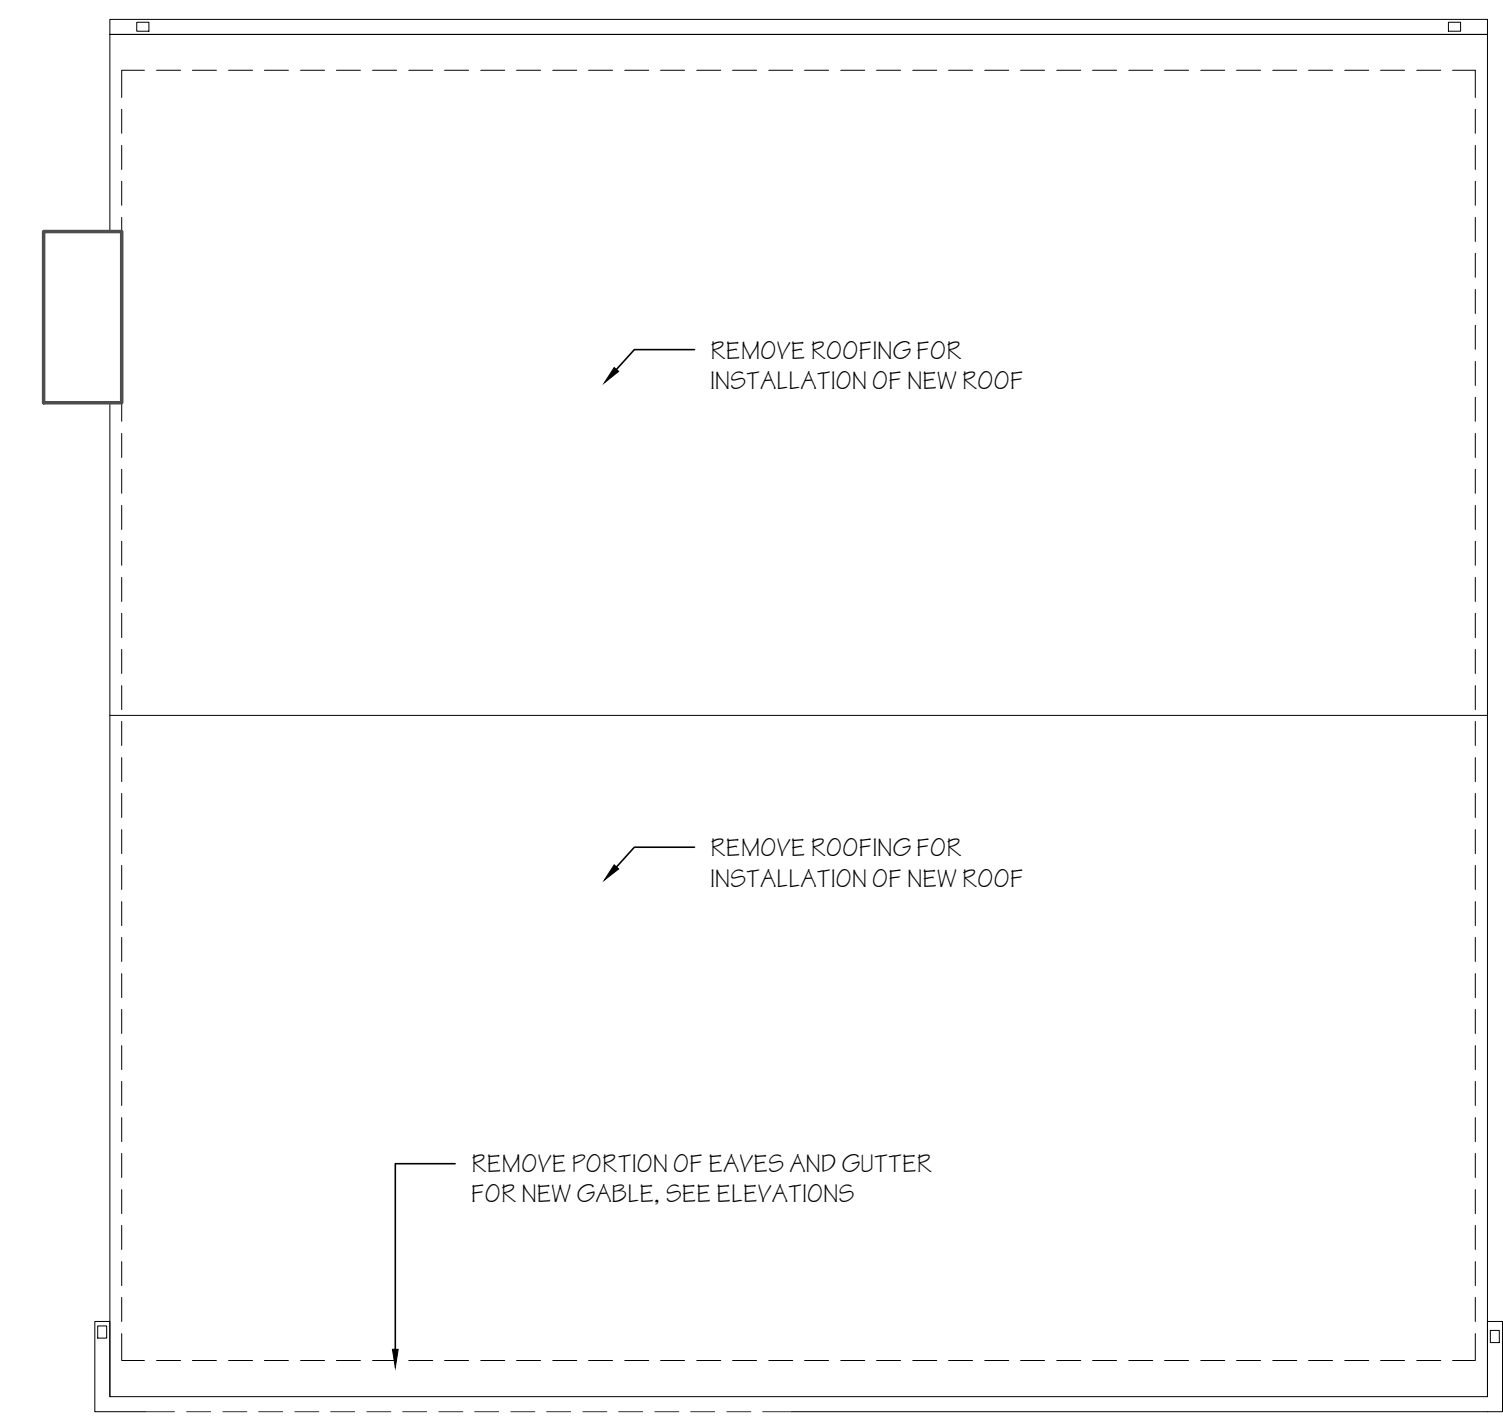

3 ROOF DEMOLITION PLAN
 1/8" SCALE: 3/16" = 1'-0"

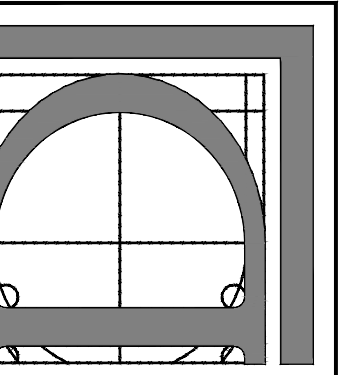

DESIGN ON THE SQUARE
 119 KENSINGTON AVE - TRENTON, NJ 08618
 PH: (609) 815.2229 FX: (866) 538.7403
<http://www.designonthesquare.com>
THESE DRAWINGS ARE THE INSTRUMENTS OF THE ARCHITECT'S SERVICE, AND NOT BE LOANED, REPRODUCED, COPIED, OR USED IN ANY MANNER WITHOUT THE PERMISSION OF THE ARCHITECT. © 2013

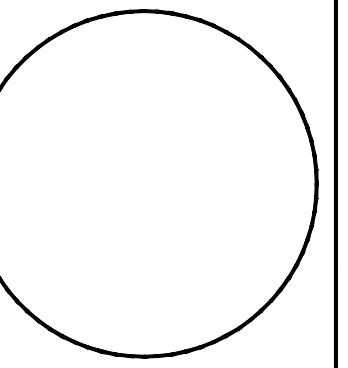


ISSUED:
 MAY 14, 2013
 REV 1: JUNE 11, 2013
 BRIAN VIEHLAND, AIA


DRAWING:
 DEMOLITION PLANS
 FIRST FLOOR
 SECOND FLOOR
 ROOF

PROJECT:
 SHAIKH RESIDENCE
 ADDITION AND REMODEL
 5 KLOCKNER COURT
 LAWRENCEVILLE NJ 08648
 2013.102

SHEET NUMBER
D1

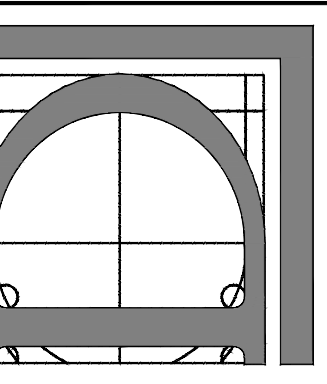

DESIGN ON THE SQUARE
 119 KENSINGTON AVE - TRENTON, NJ 08618
 PH: (609) 815.2229 FX: (609) 538.7403
 http://www.designonthesquare.com

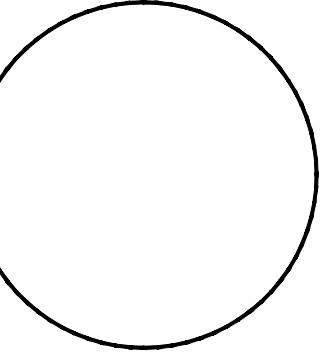


THESE DRAWINGS ARE THE INSTRUMENTS OF THE ARCHITECT'S SERVICE, AND NOT BE LOANED, REPRODUCED, COPIED, OR USED IN ANY MANNER WITHOUT THE PERMISSION OF THE ARCHITECT.

ISSUED: MAY 14, 2013
 REV 1: JUNE 11, 2013


DRAWING: CONSTRUCTION PLAN
 REFLECTED CEILING PLAN
 FIRST FLOOR

PROJECT: SHAIKH RESIDENCE
 ADDITION AND REMODEL
 5 KLOCKNER COURT
 LAWRENCEVILLE NJ 08648

2013.102
SHEET NUMBER
A1

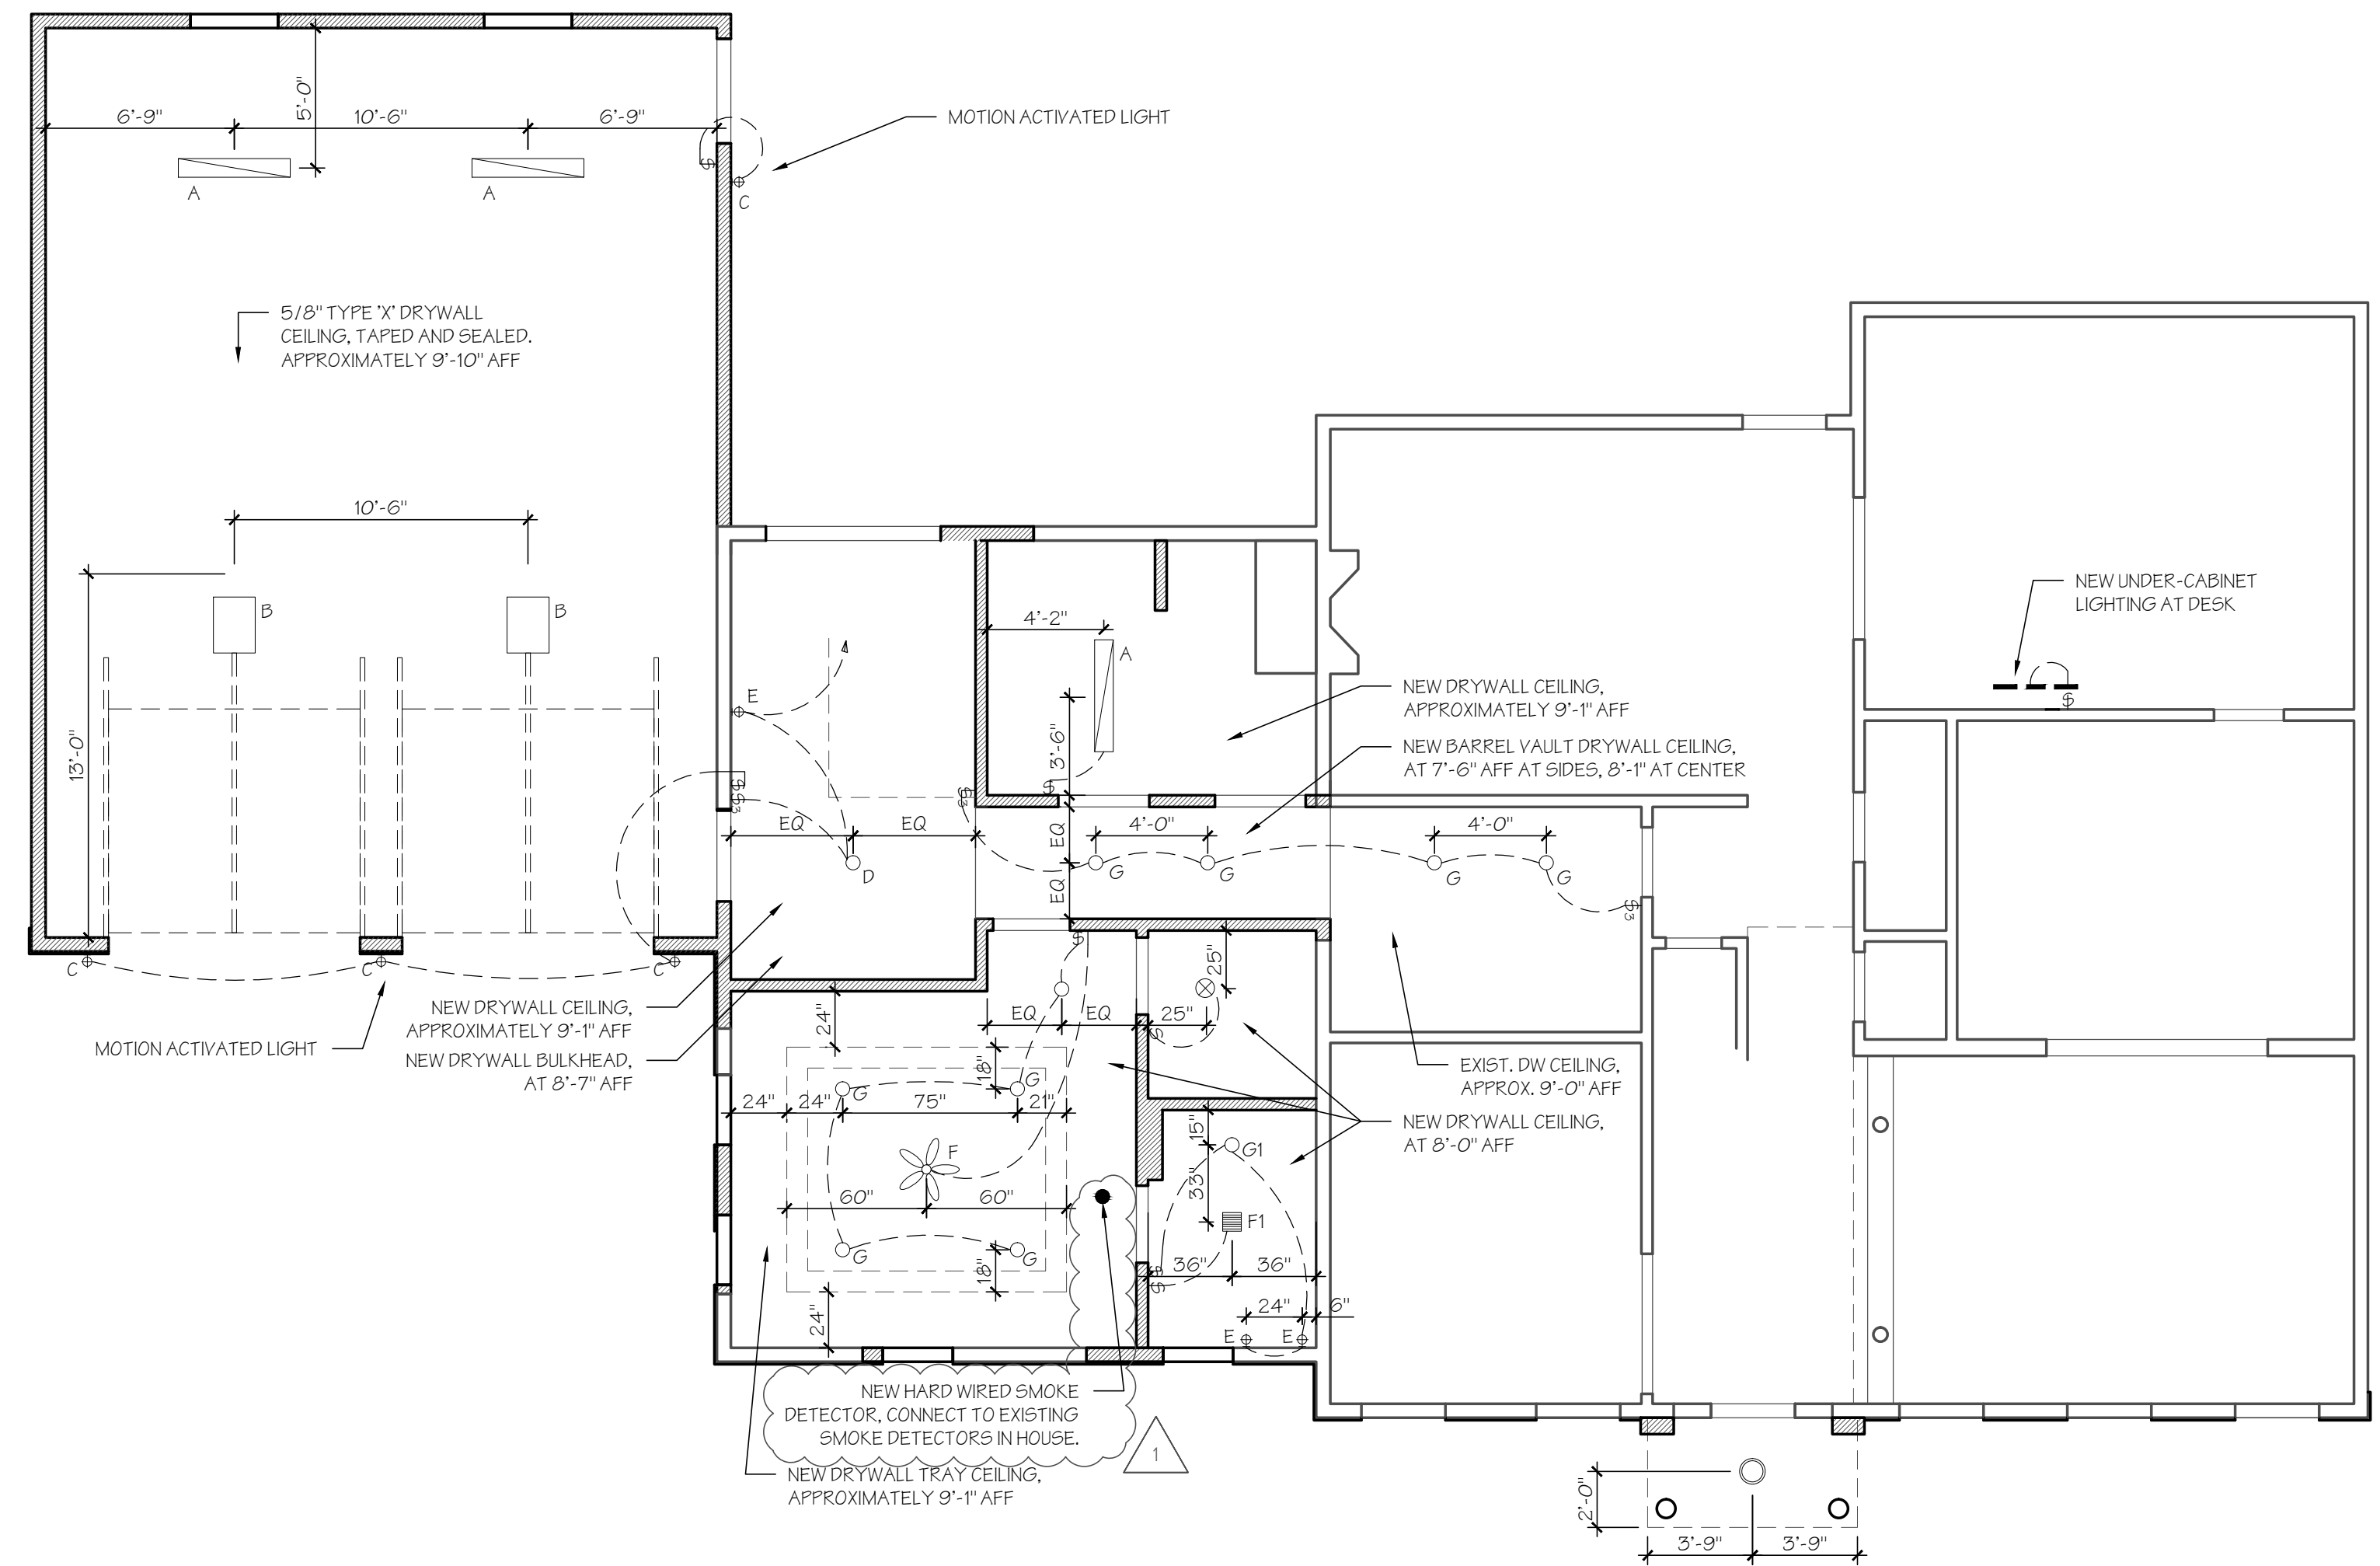

2 FIRST FLOOR REFLECTED CEILING PLAN / POWER PLAN
 AT SCALE 3/8" = 1'-0"

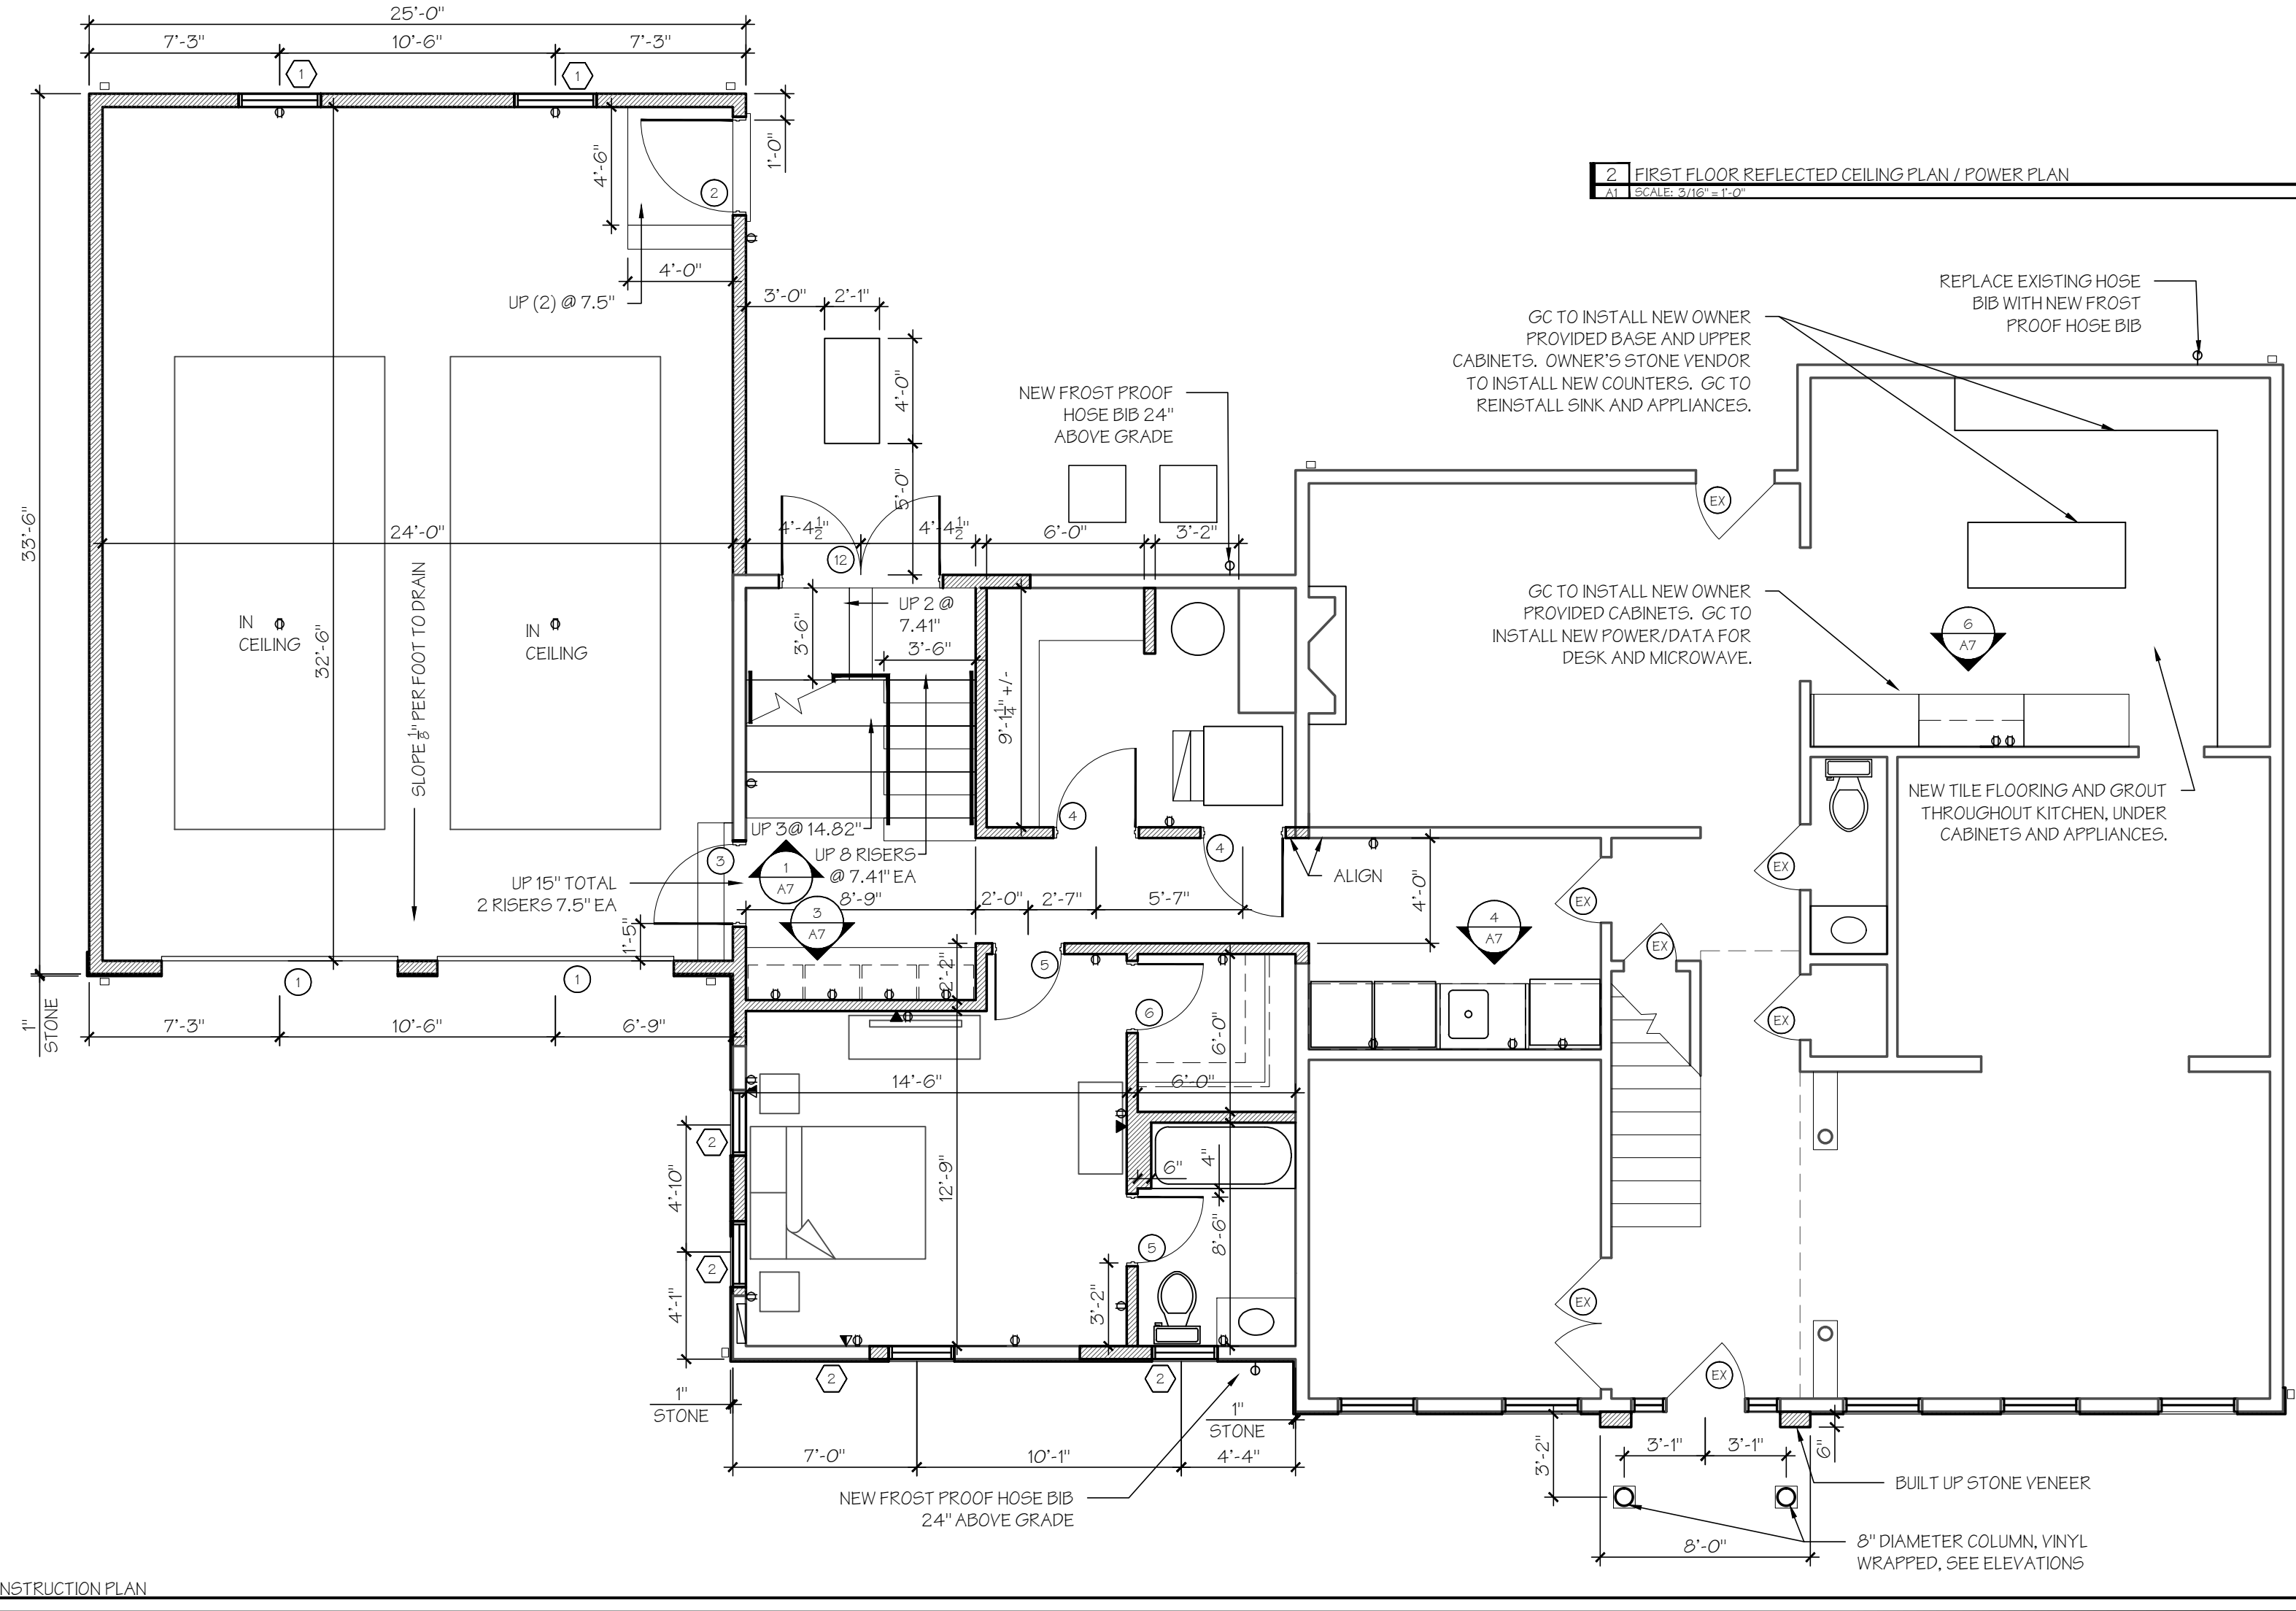

1 FIRST FLOOR CONSTRUCTION PLAN
 AT SCALE 3/8" = 1'-0"

FIRST FLOOR FINISH NOTES

ALL CEILINGS: SPACKLE, PRIME AND PAINT TWO FINISH COATS, FLAT SHEEN
 ALL DOORS, WINDOWS AND TRIM: SPACKLE, PRIME AND PAINT TWO FINISH COATS, SEMI-GLOSS SHEEN
 ALL DRYWALL WALLS: SPACKLE, PRIME AND PAINT TWO FINISH COATS, EGG-SHELL SHEEN
 ALL DOORS AND WINDOWS TO HAVE 3-1/2" COLONIAL MOLDINGS
 BASE IN ALL ROOMS EXCEPT GARAGE: PAINTED THREE PART WOOD BASE, 6" HIGH

GARAGE AND STORAGE ROOM UNDER STAIRS:

FLOOR - SEALED CONCRETE
 BASE - TREATED WOOD 1x6 PAINTED, SEMI-GLOSS FINISH
 HALLWAY AND LAUNDRY ROOM:
 FLOOR - CERAMIC TILE

UTILITY ROOM:

FLOOR - CERAMIC TILE
 (5) 24" DEEP ADJ. WIRE SHELVES ON HEAVY DUTY BRACKETS AND STANDARDS

STAIRS:


TREADS/LANDINGS/HANDRAILS/NEWEL CAPS - STAINED RED OAK
 RISERS, NEWEL POSTS, SPINDLES - PAINTED WOOD

BEDROOM:


FLOOR - CARPET W/ PADDING
 WALK-IN CLOSET:
 FLOOR - CARPET W/ PADDING
 SINGLE WALL MOUNTED WIRE SHELF WITH HANGING ROD

BATHROOM:

FLOOR - CERAMIC TILE
 WALLS - 4" HIGH CERAMIC TILE WANSCOT WITH BULLNOSE TRIM
 SHOWER WALLS - CERAMIC TILE TO CEILING, 12"x12" TILED RECESSED NICHE
 CURVED CURTAIN ROD (CURTAIN BY OWNER)
 SURFACE MOUNTED MIRROR MEDICINE CABINET
 PAINTED WOOD VANITY WITH STONE TOP, CHROME SINGLE HANDLE FAUCET AND PORCELAIN SINK
 TOTO TOILET
 FAN ON ELECTRONIC PUSH BUTTON TIMER WITH 5-30 MINUTE INTERVALS

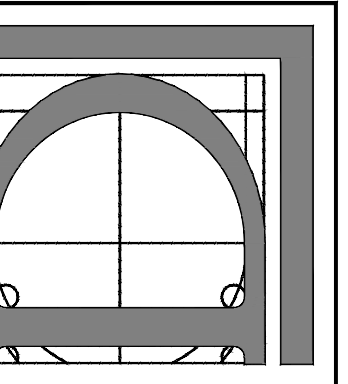

DESIGN ON THE SQUARE
 119 KENSINGTON AVE - TRENTON, NJ 08618
 PH: (609) 815.2229 FX: (866) 538.7403
 http://www.designonthesquare.com

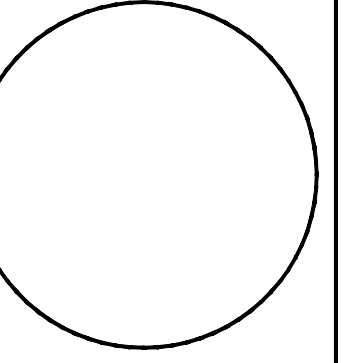


THESE DRAWINGS ARE THE INSTRUMENTS OF THE ARCHITECT'S SERVICE, AND NOT BE LOANED, REPRODUCED, COPIED, OR USED IN ANY MANNER WITHOUT THE PERMISSION OF THE ARCHITECT.

ISSUED: MAY 14, 2013
 REV 1: JUNE 11, 2013


DRAWING: CONSTRUCTION PLAN
 REFLECTED CEILING PLAN
 SECOND FLOOR

PROJECT: SHAIKH RESIDENCE
 ADDITION AND REMODEL
 5 KLOCKNER COURT
 LAWRENCEVILLE NJ 08648

2013.102
 SHEET NUMBER
A2

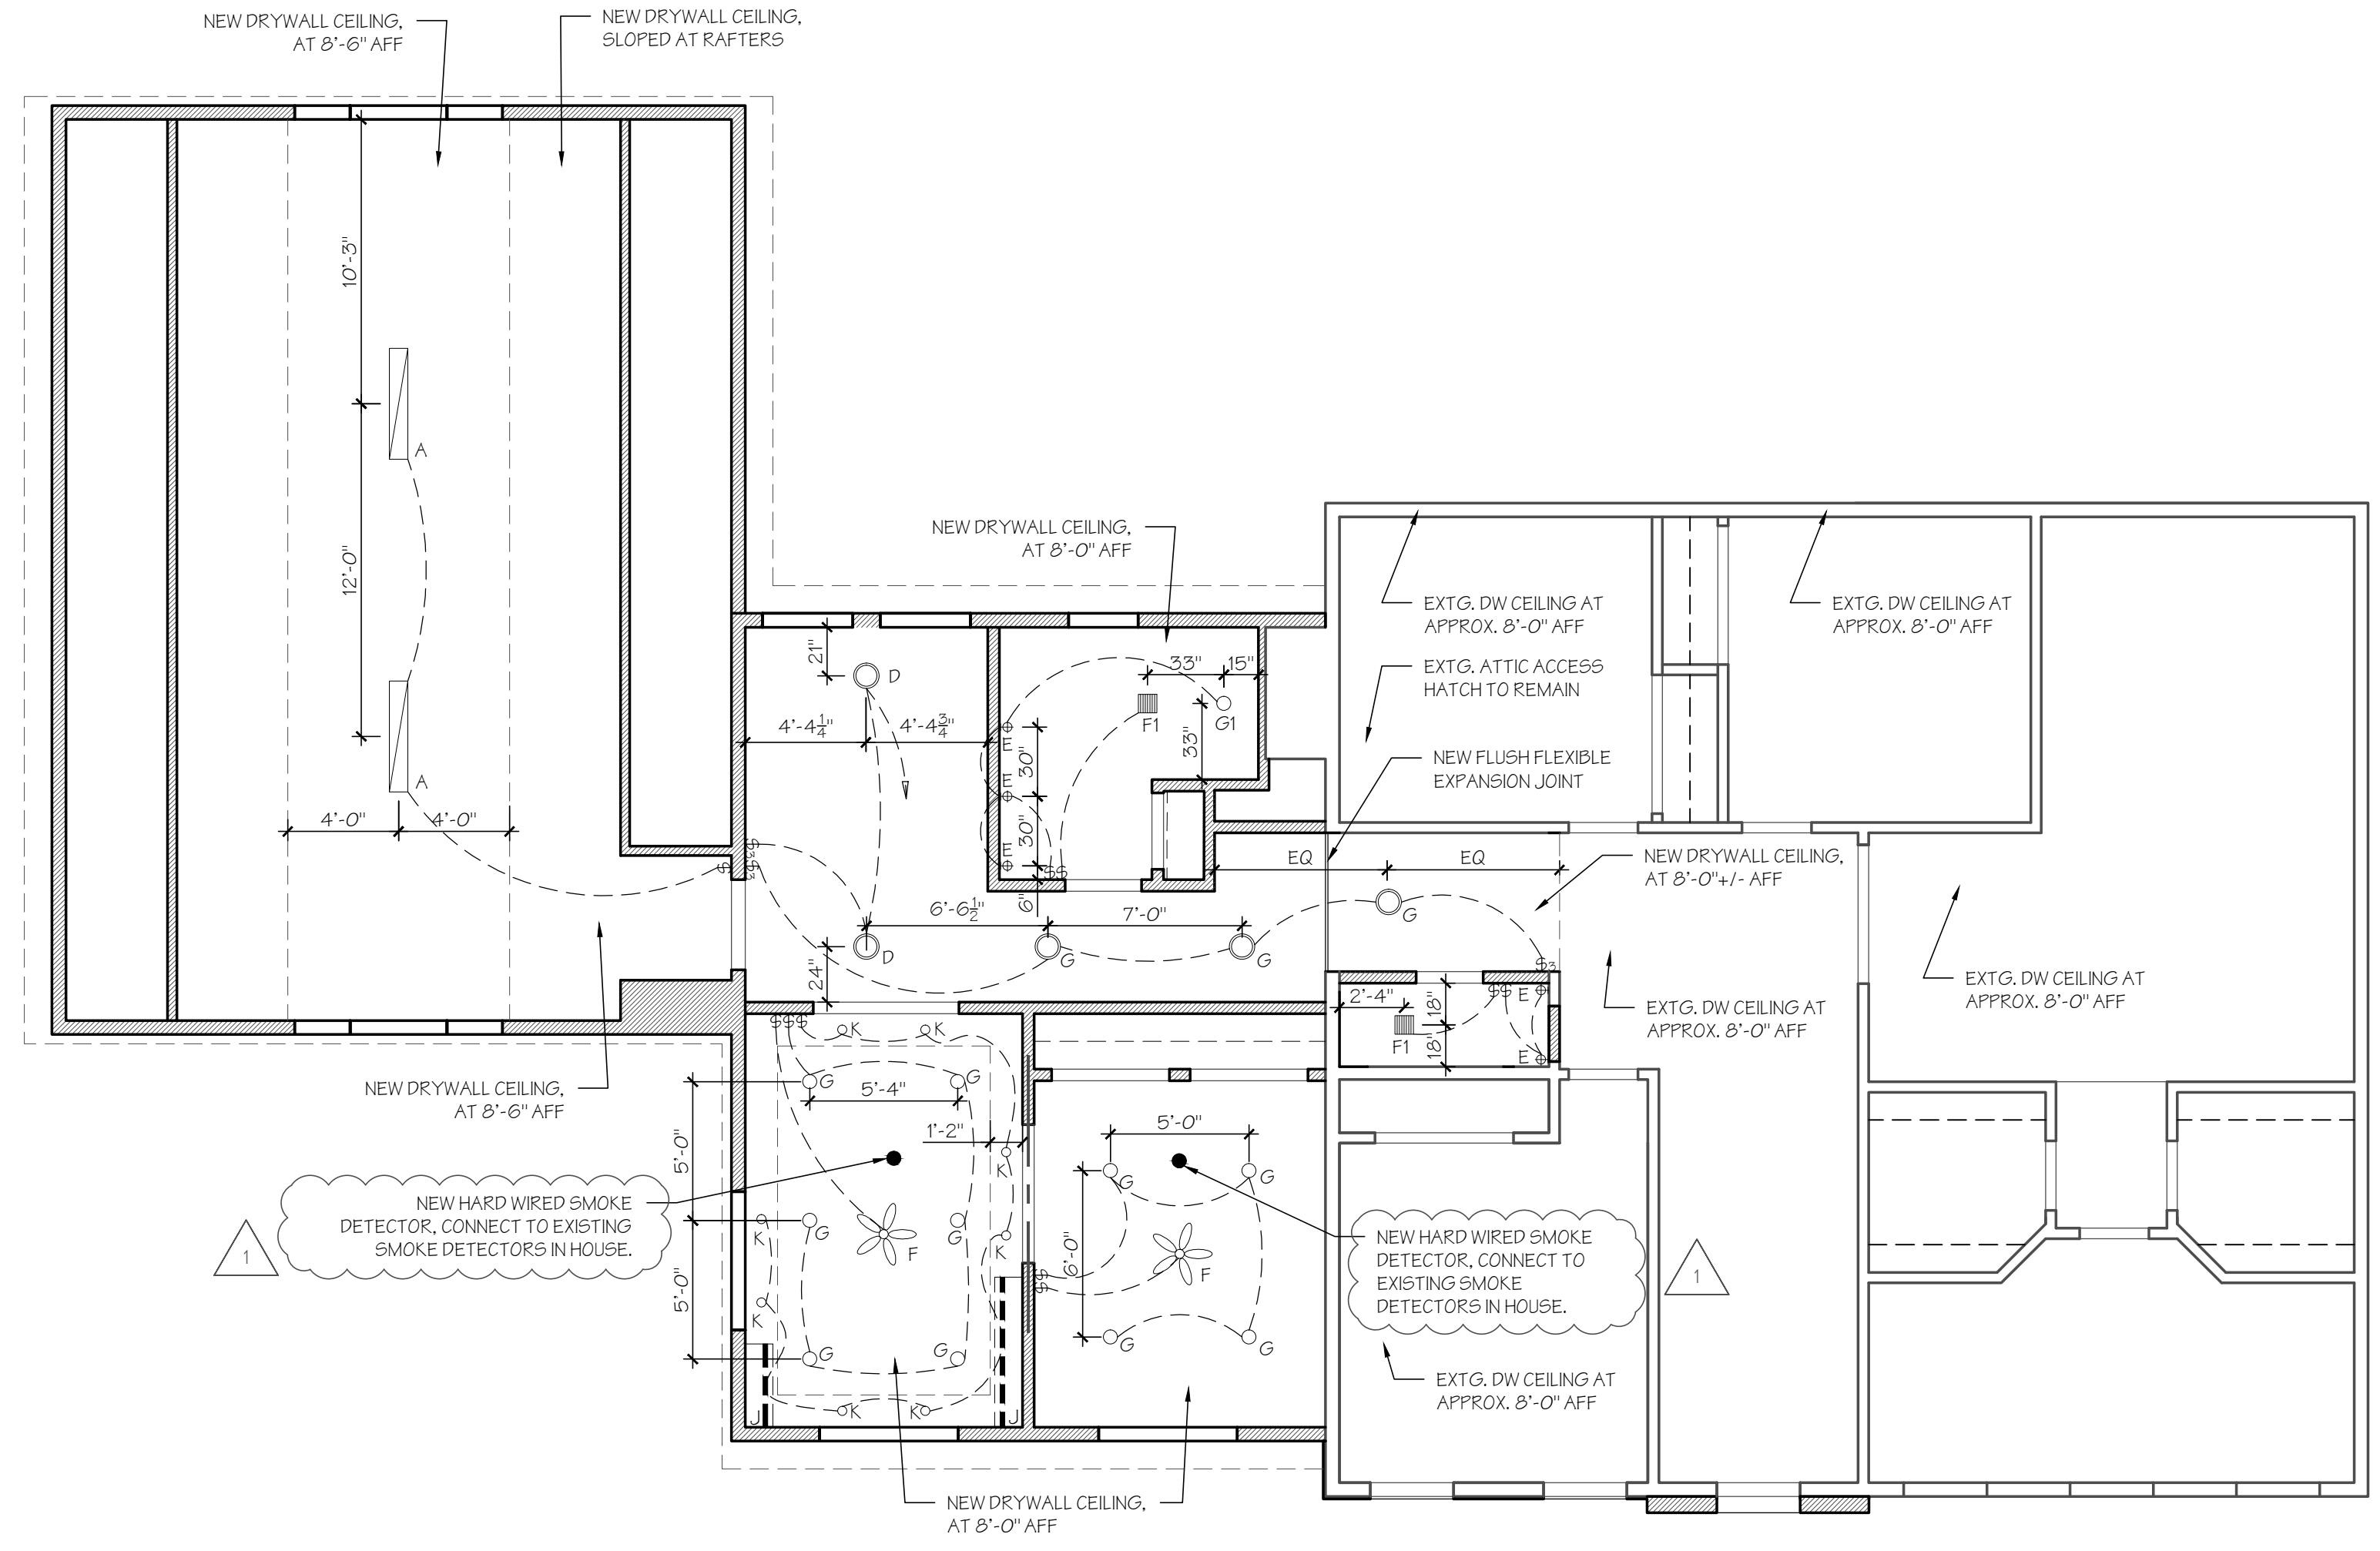


2 SECOND FLOOR REFLECTED CEILING PLAN / POWER PLAN
 SCALE: 3/8" = 1'-0"

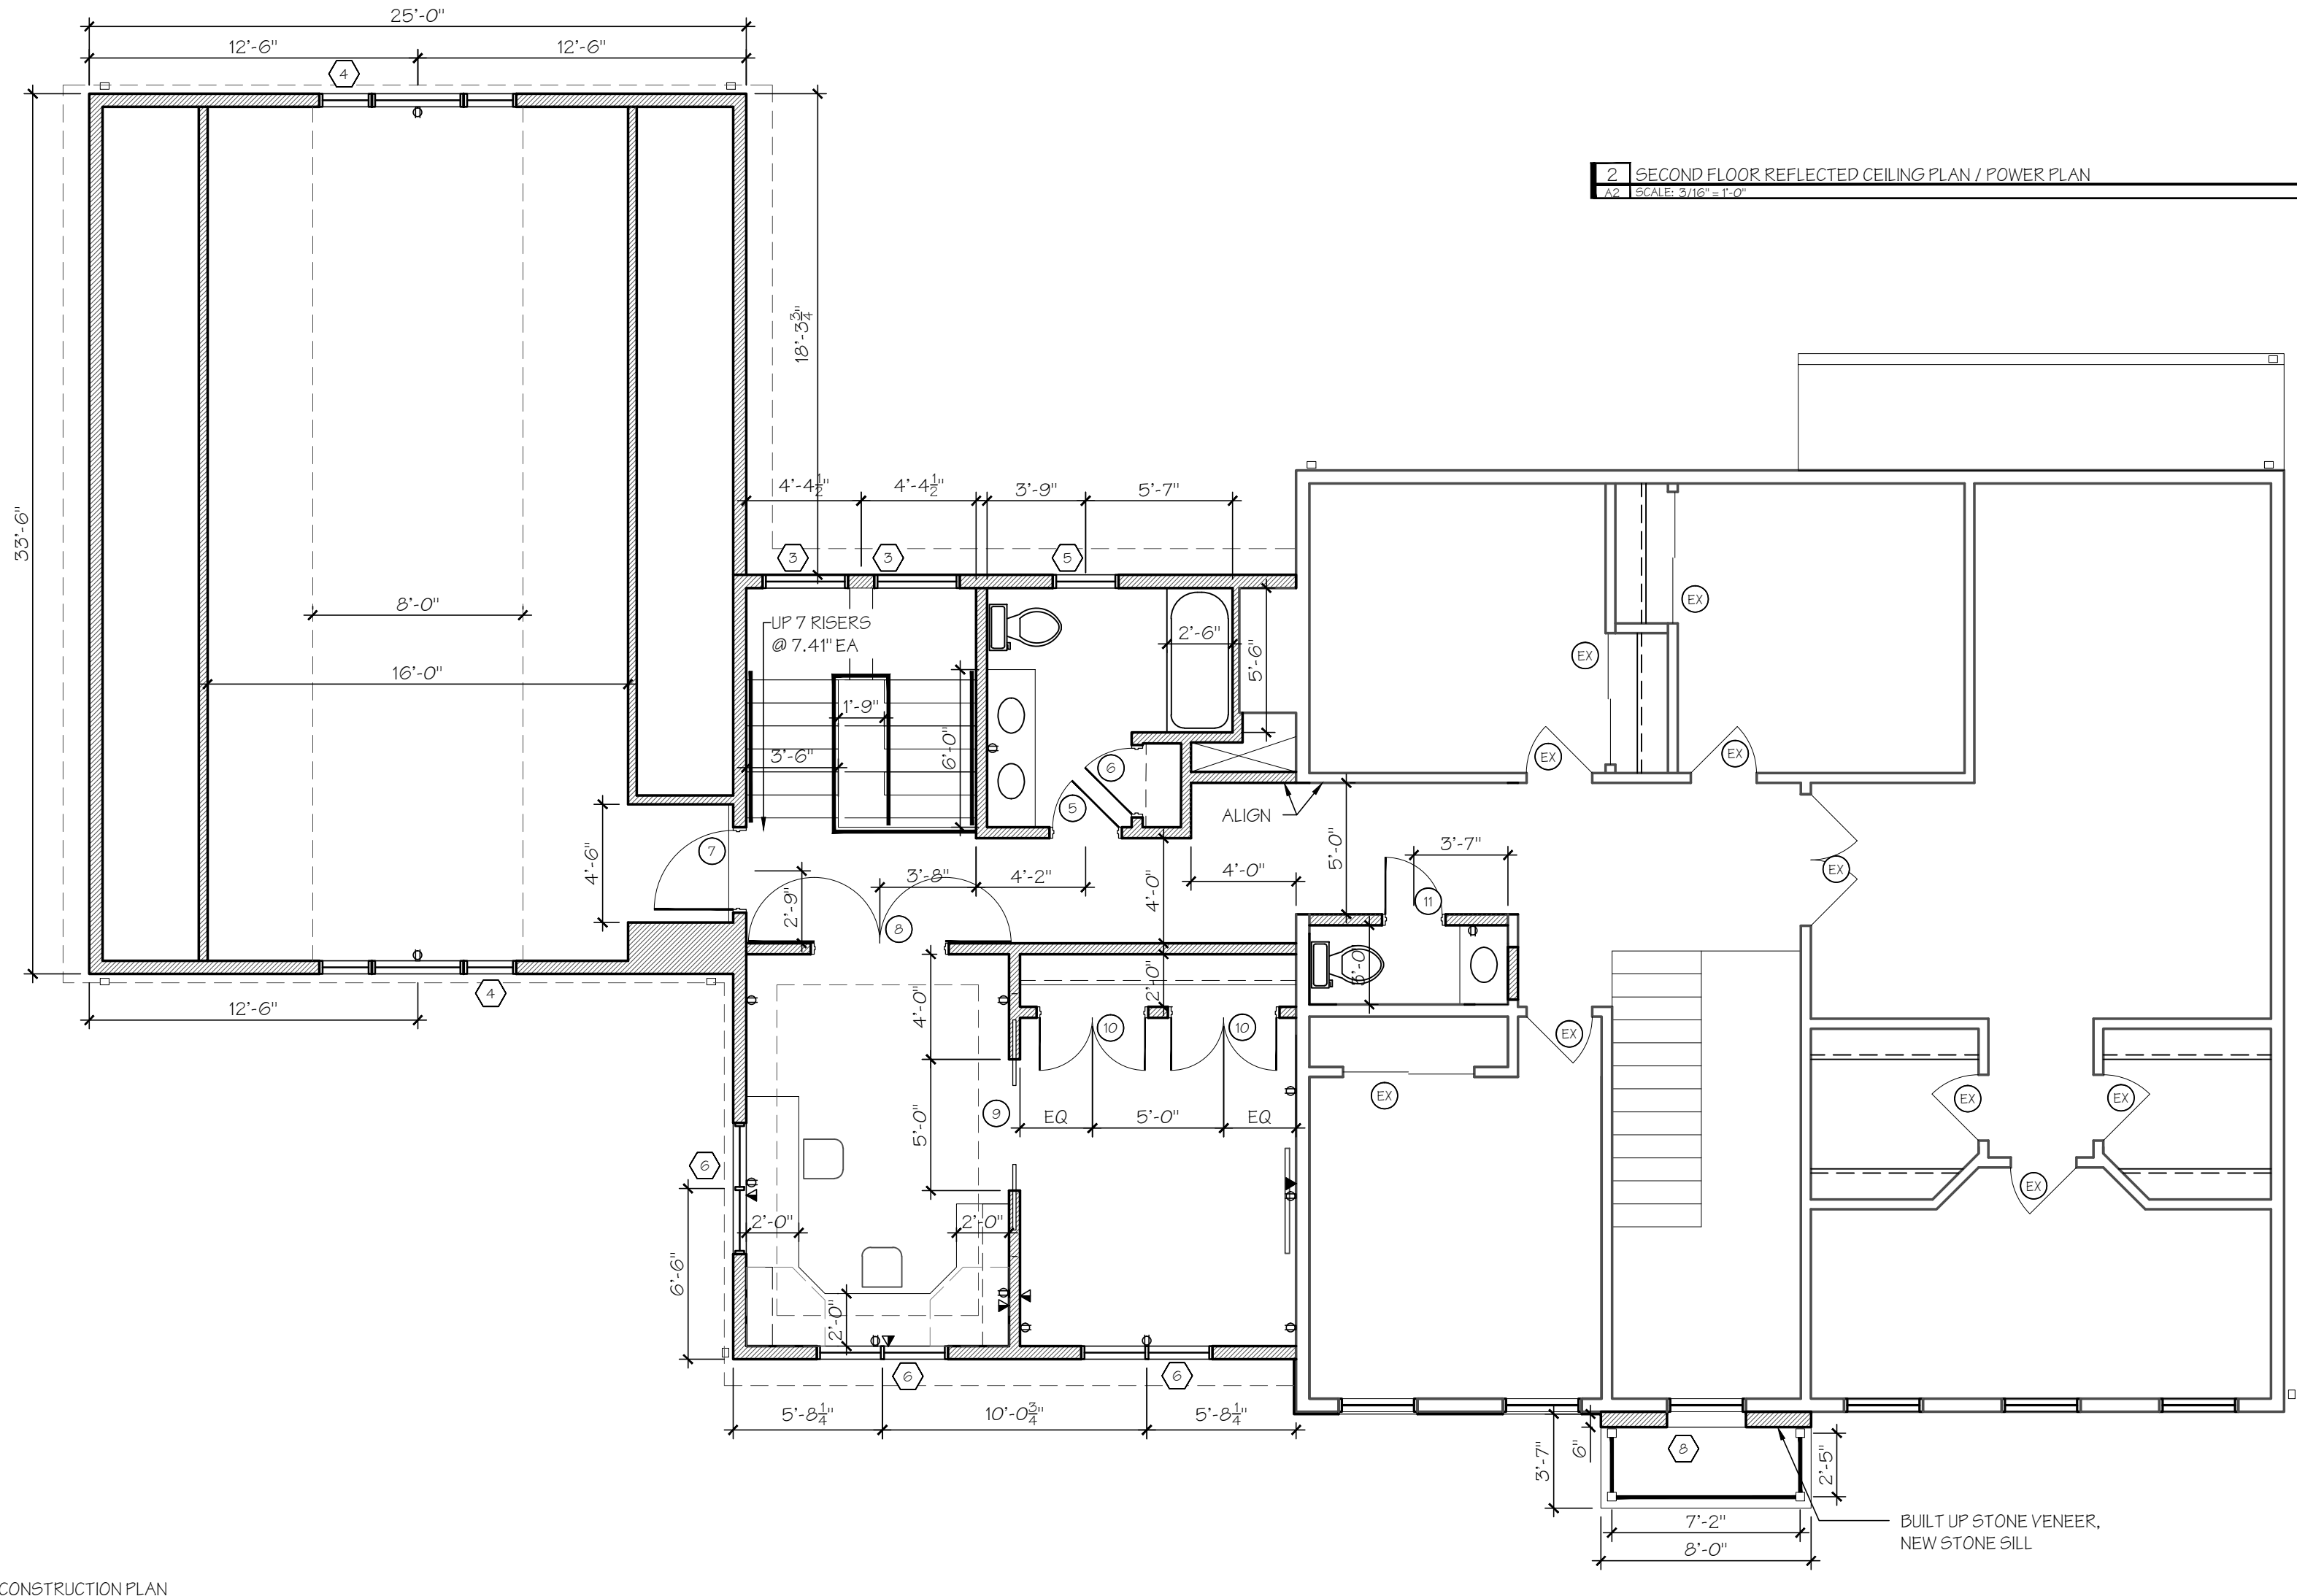



1 SECOND FLOOR CONSTRUCTION PLAN
 SCALE: 3/8" = 1'-0"

SECOND FLOOR FINISH NOTES
 ALL CEILINGS: SPACKLE, PRIME AND PAINT TWO FINISH COATS, FLAT SHEEN
 ALL DOORS, WINDOWS AND TRIM: SPACKLE, PRIME AND PAINT TWO FINISH COATS, SEMI-GLOSS SHEEN
 ALL DRYWALL WALLS: SPACKLE, PRIME AND PAINT TWO FINISH COATS, EGGSHELL SHEEN
 ALL DOORS AND WINDOWS TO HAVE 3-1/2" COLONIAL MOLDINGS
 BASE IN ALL ROOMS EXCEPT ATTIC: PAINTED THREE PART WOOD BASE, 6" HIGH
 ALL SECOND FLOOR HALLWAYS, OFFICE AND LIBRARY ARE TO HAVE PAINTED WOOD CROWN MOLDING TO MATCH EXISTING SECOND FLOOR.


ATTIC SPACE:
 FLOOR - CARPET AND PADDING
 BASE - WOOD MOLDING PAINTED, SEMI-GLOSS FINISH
 HALLWAY STAIR LANDING:
 FLOOR - CARPET W/ PADDING
OFFICE AND LIBRARY:
 FLOOR - OFFICE GRADE CARPET WITHOUT PADDING
LIBRARY CLOSET:
 FLOOR - OFFICE GRADE CARPET WITHOUT PADDING
 (5) 24" DEEP ADJUSTABLE WIRE SHELVES ON HEAVY DUTY BRACKET AND STANDARDS
FULL BATHROOM / LINENS:
 FLOOR - CERAMIC TILE
 WALLS - 4" HIGH CERAMIC TILE WAINSCOT WITH BULLNOSE TRIM
 SHOWER WALLS - CERAMIC TILE TO CEILING, 12"x12" TILED RECESSED NICHE
 CURVED CURTAIN ROD (CURTAIN BY OWNER)
 PAINTED WOOD VANITY, STONE TOP, (2) CHROME SINGLE HANDLE FAUCETS, (2) PORCELAIN SINKS
 TOTO TOILET
 FAN ON ELECTRONIC PUSH BUTTON TIMER WITH 5-30 MINUTE INTERVALS
LINEN CLOSET:
 (5) 18" DEEP ADJUSTABLE WIRE SHELVES ON HEAVY DUTY BRACKET AND STANDARDS
POWDER ROOM:
 FLOOR - CERAMIC TILE
 WALLS - CERAMIC TILE FLOOR TO CEILING BEHIND SINK, DRYWALL ALL ELSE
 OVAL MIRROR MEDICINE CABINET
 PAINTED WOOD VANITY, STONE TOP, CHROME SINGLE HANDLE FAUCET, PORCELAIN SINK
 TOTO TOILET
 FAN ON ELECTRONIC PUSH BUTTON TIMER WITH 5-30 MINUTE INTERVALS

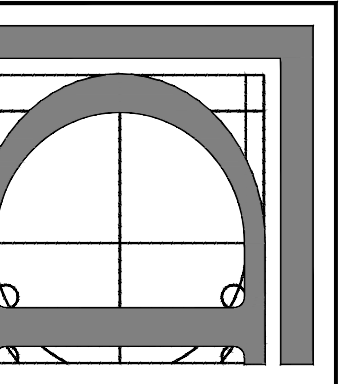

DESIGN ON THE SQUARE
 119 KENSINGTON AVE - TRENTON, NJ 08618
 PH: (609) 815.2229 FX: (866) 538.7403
<http://www.designonthesquare.com>
THESE DRAWINGS ARE THE INSTRUMENTS OF THE ARCHITECT'S SERVICE, AND NOT BE LOANED, REPRODUCED, COPIED, OR USED IN ANY MANNER WITHOUT THE PERMISSION OF THE ARCHITECT.

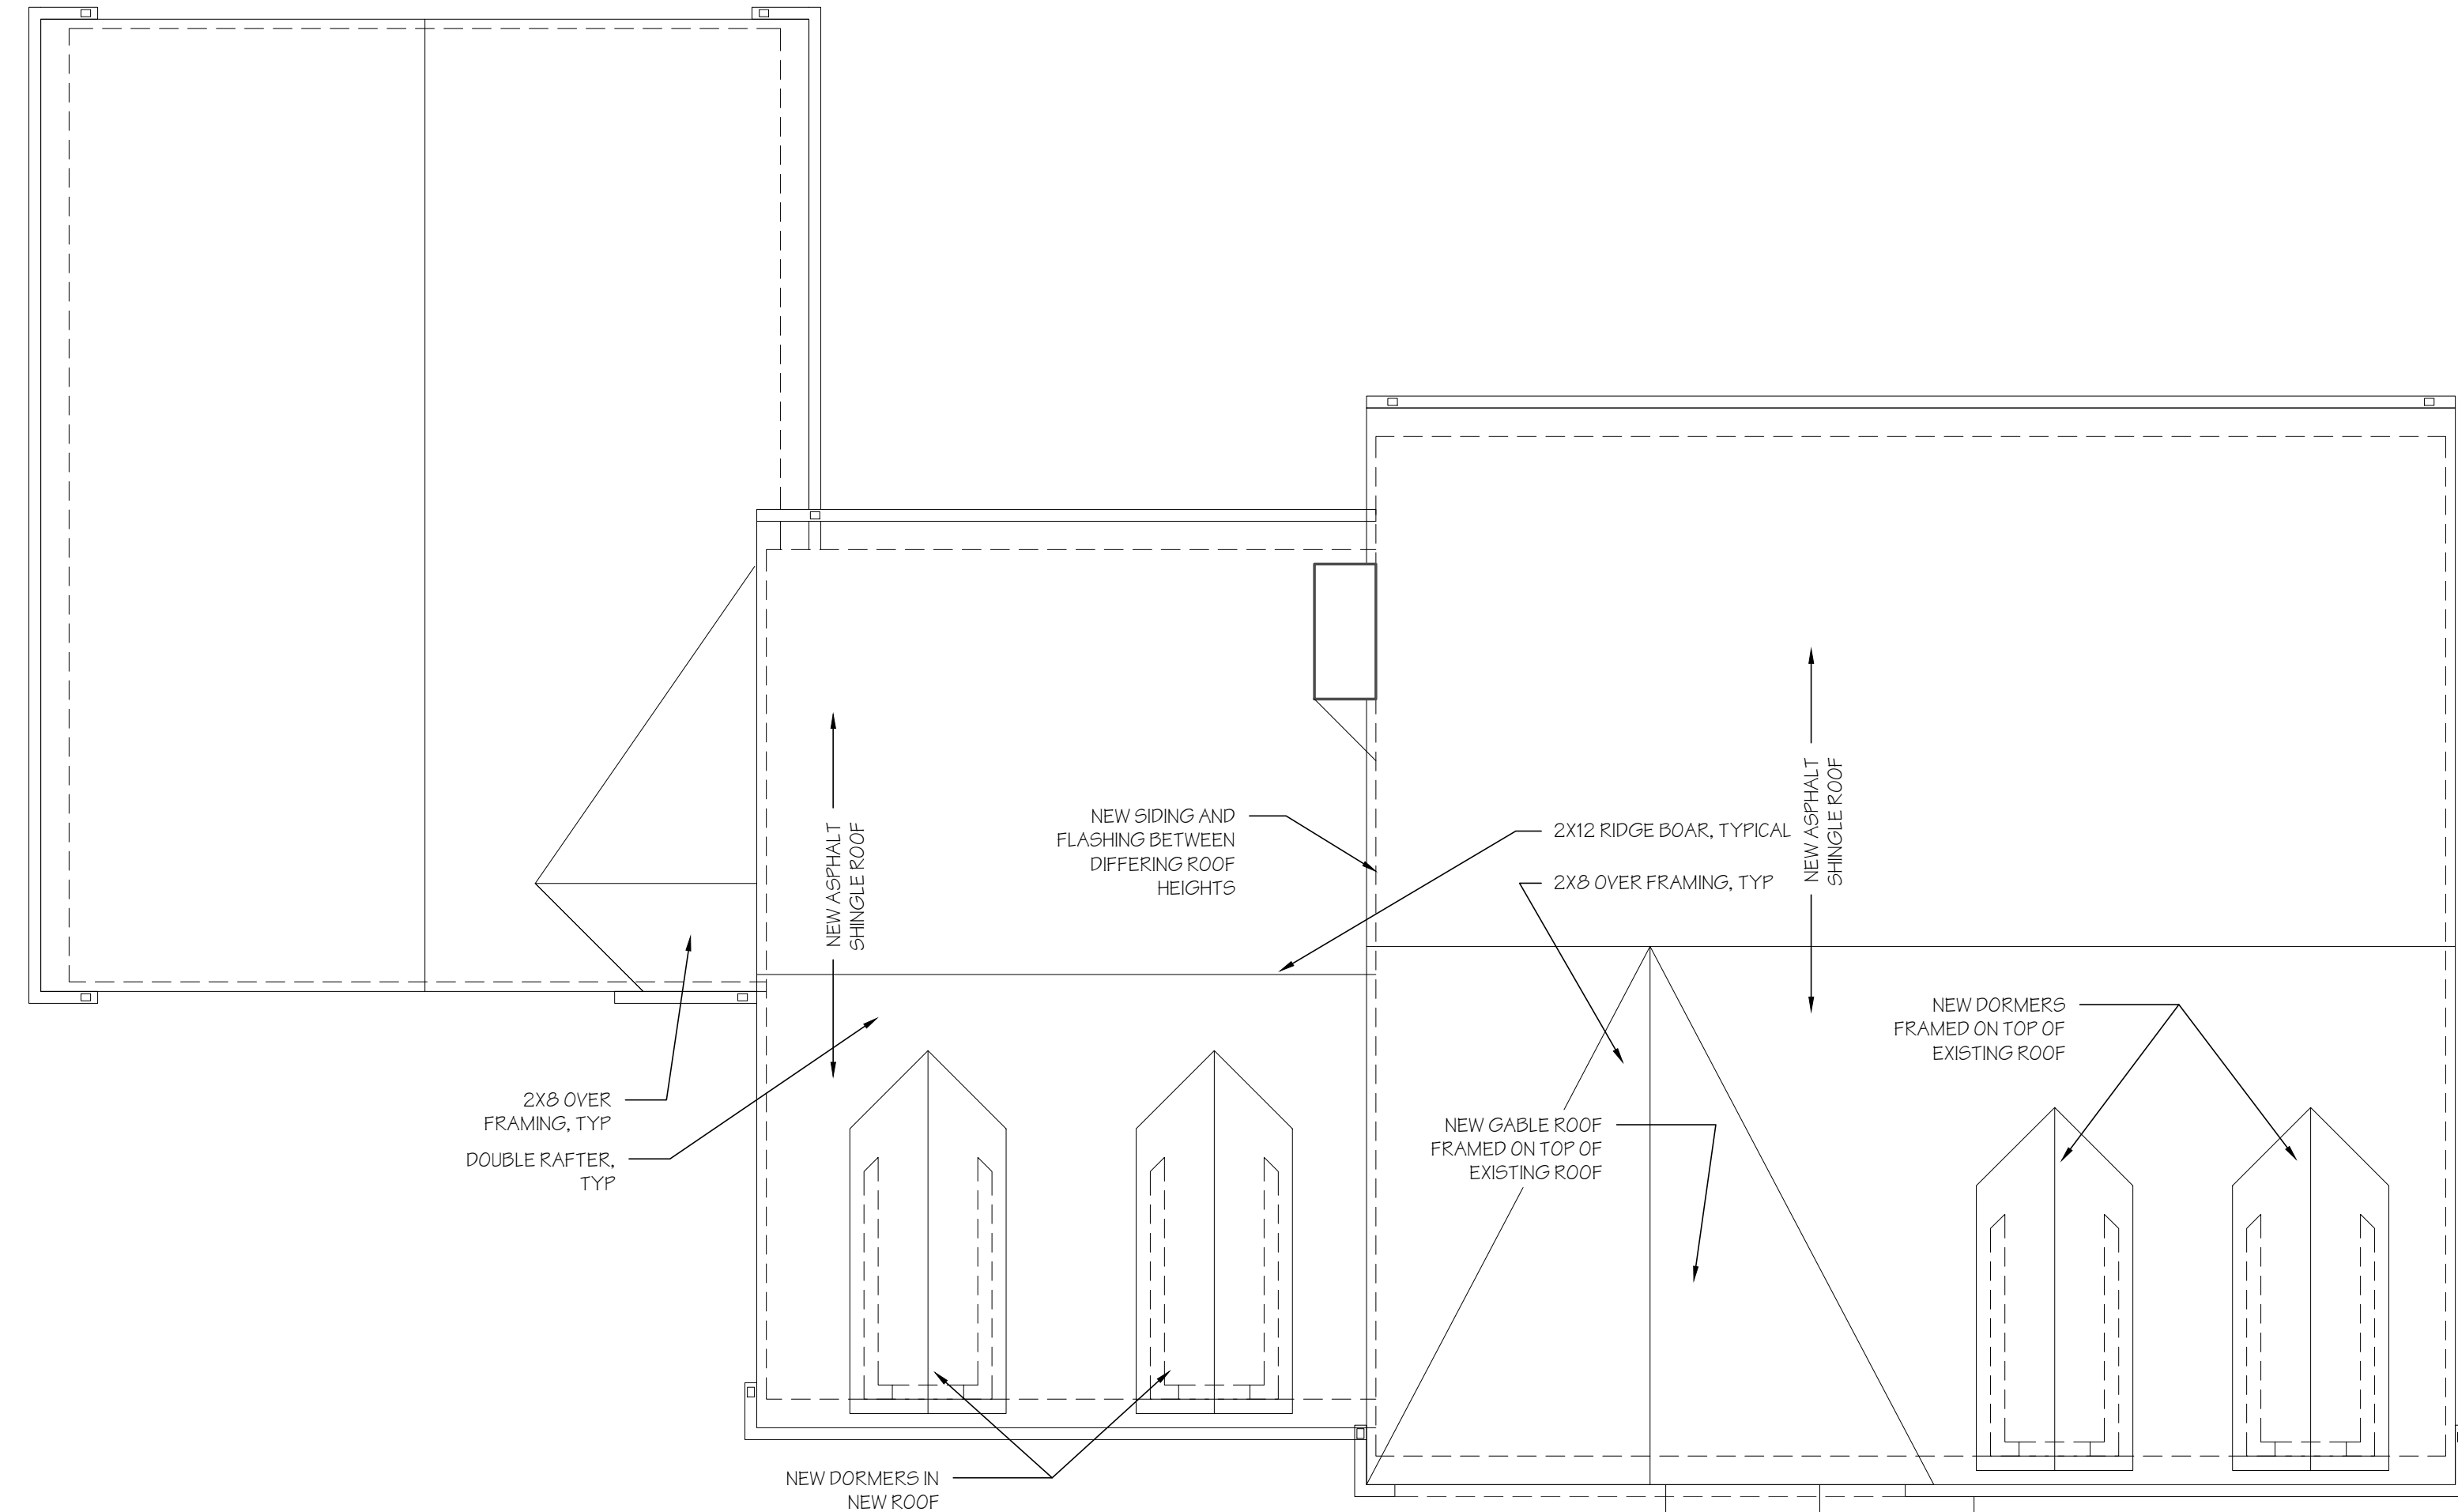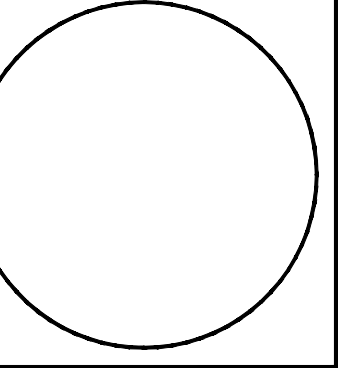

2 ROOF PLAN
 AS SCALE: 3/8" = 1'-0"

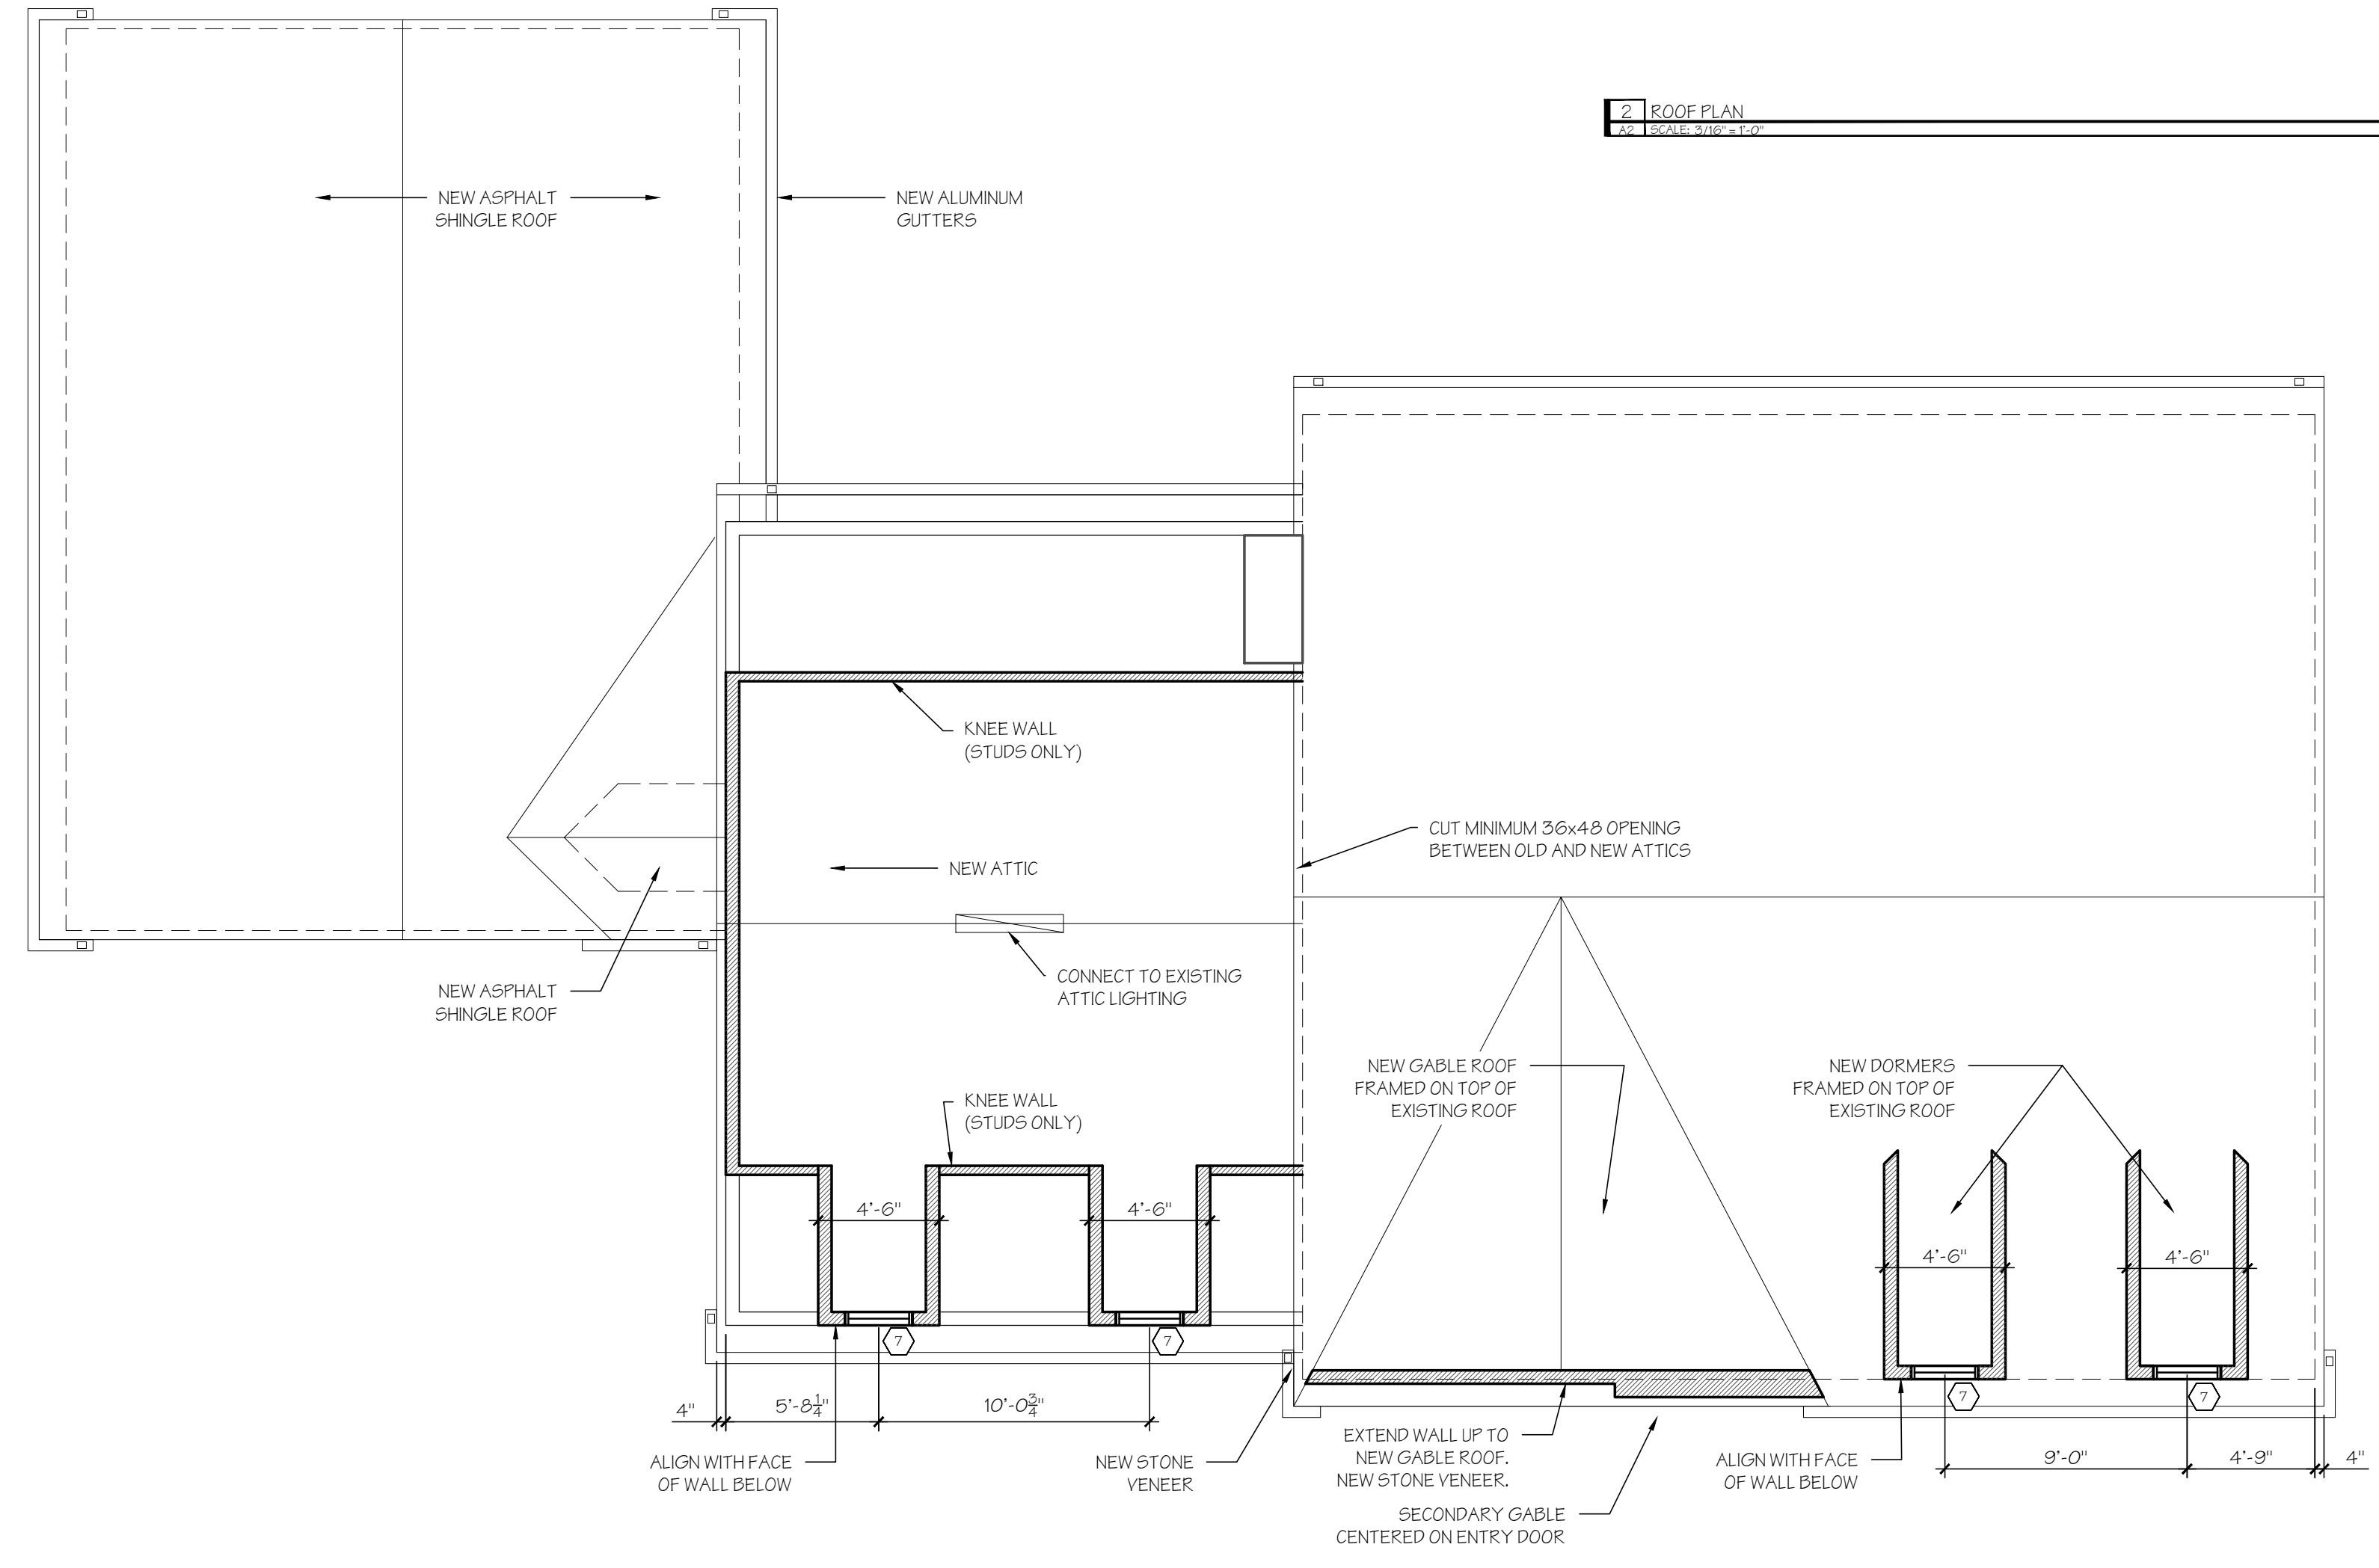

1 ATTIC PLAN
 AS SCALE: 3/8" = 1'-0"

ROOFING NOTES
 NEW GAF WEATHER WATCH ICE AND WATER GUARD ON ALL EAVES, VALLEYS AND PROTRUSIONS.
 NEW GAF ROOF TIGER PAW UNDERLAYMENT ACROSS ALL NEW AND EXISTING ROOF SHEATHING.
 NEW WHITE METAL DRIP EDGE AT ROOF PERIMETER.
 NEW GAF PRO START STARTER SHINGLES AT PERIMETER.
 NEW LIFETIME TOOL LIFETIME BOOT FLANGES AT PLUMBING VENTS.
 NEW MASTERFLOW ALUMINUM RIDGE VENT AT ALL RIDGES.
 NEW COBRA FASCIAFLOW INTAKE VENTS.
 NEW GAF TIMBERLINE HD LIFETIME SHINGLES, COLOR TO BE DETERMINED.
 NEW GAF SEAL A RIDGE HIP AND RIDGE SHINGLES.
 NEW .032 GAUGE WHITE POWDER COATED ALUMINUM K GUTTERS AND ALUMINUM DOWNSPOUTS AT NEW ROOF CONSTRUCTION.

ISSUED:
 MAY 14, 2013
 REV 1: JUNE 11, 2013


DRAWING:
 CONSTRUCTION PLAN
 ATTIC LEVEL
 ROOF PLAN

PROJECT:
 SHAIKH RESIDENCE
 ADDITION AND REMODEL
 5 KLOCKNER COURT
 LAWRENCEVILLE NJ 08648
 2013.102


SHEET NUMBER

A3


BRIAN VIEHLAND, AIA

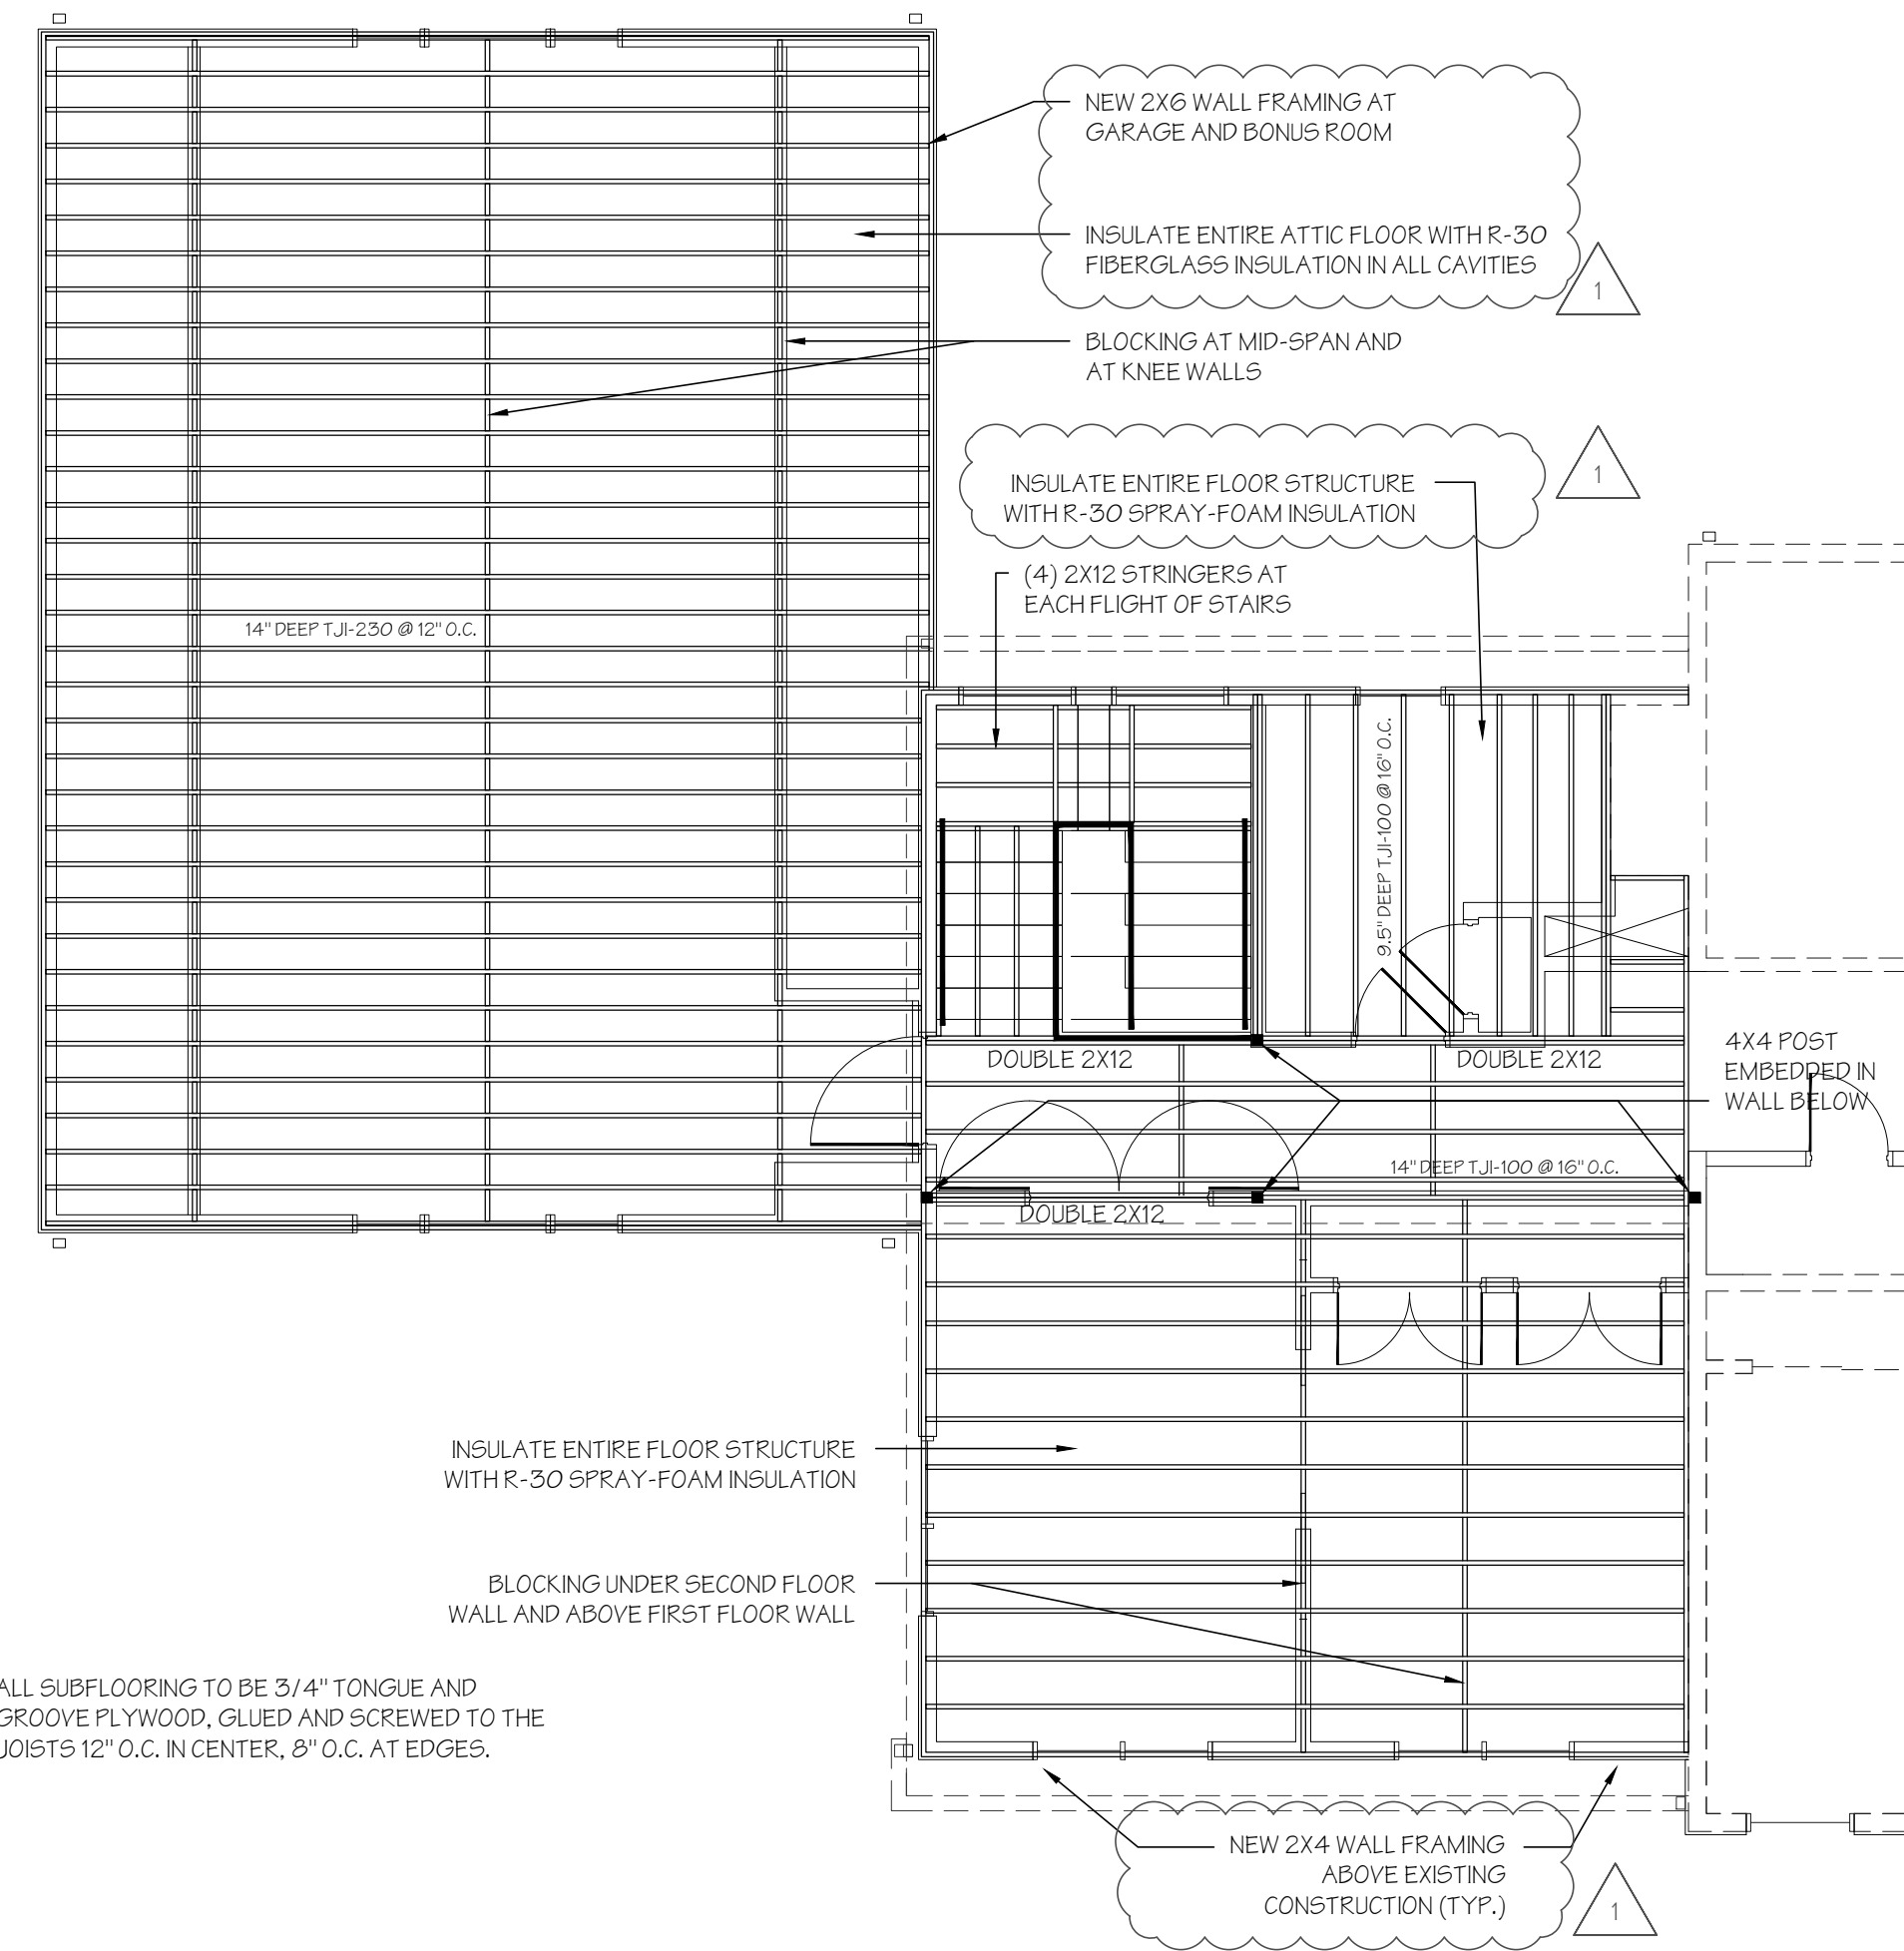


2 SECOND FLOOR FRAMING PLAN
24 SCALE: 3/8" = 1'-0"

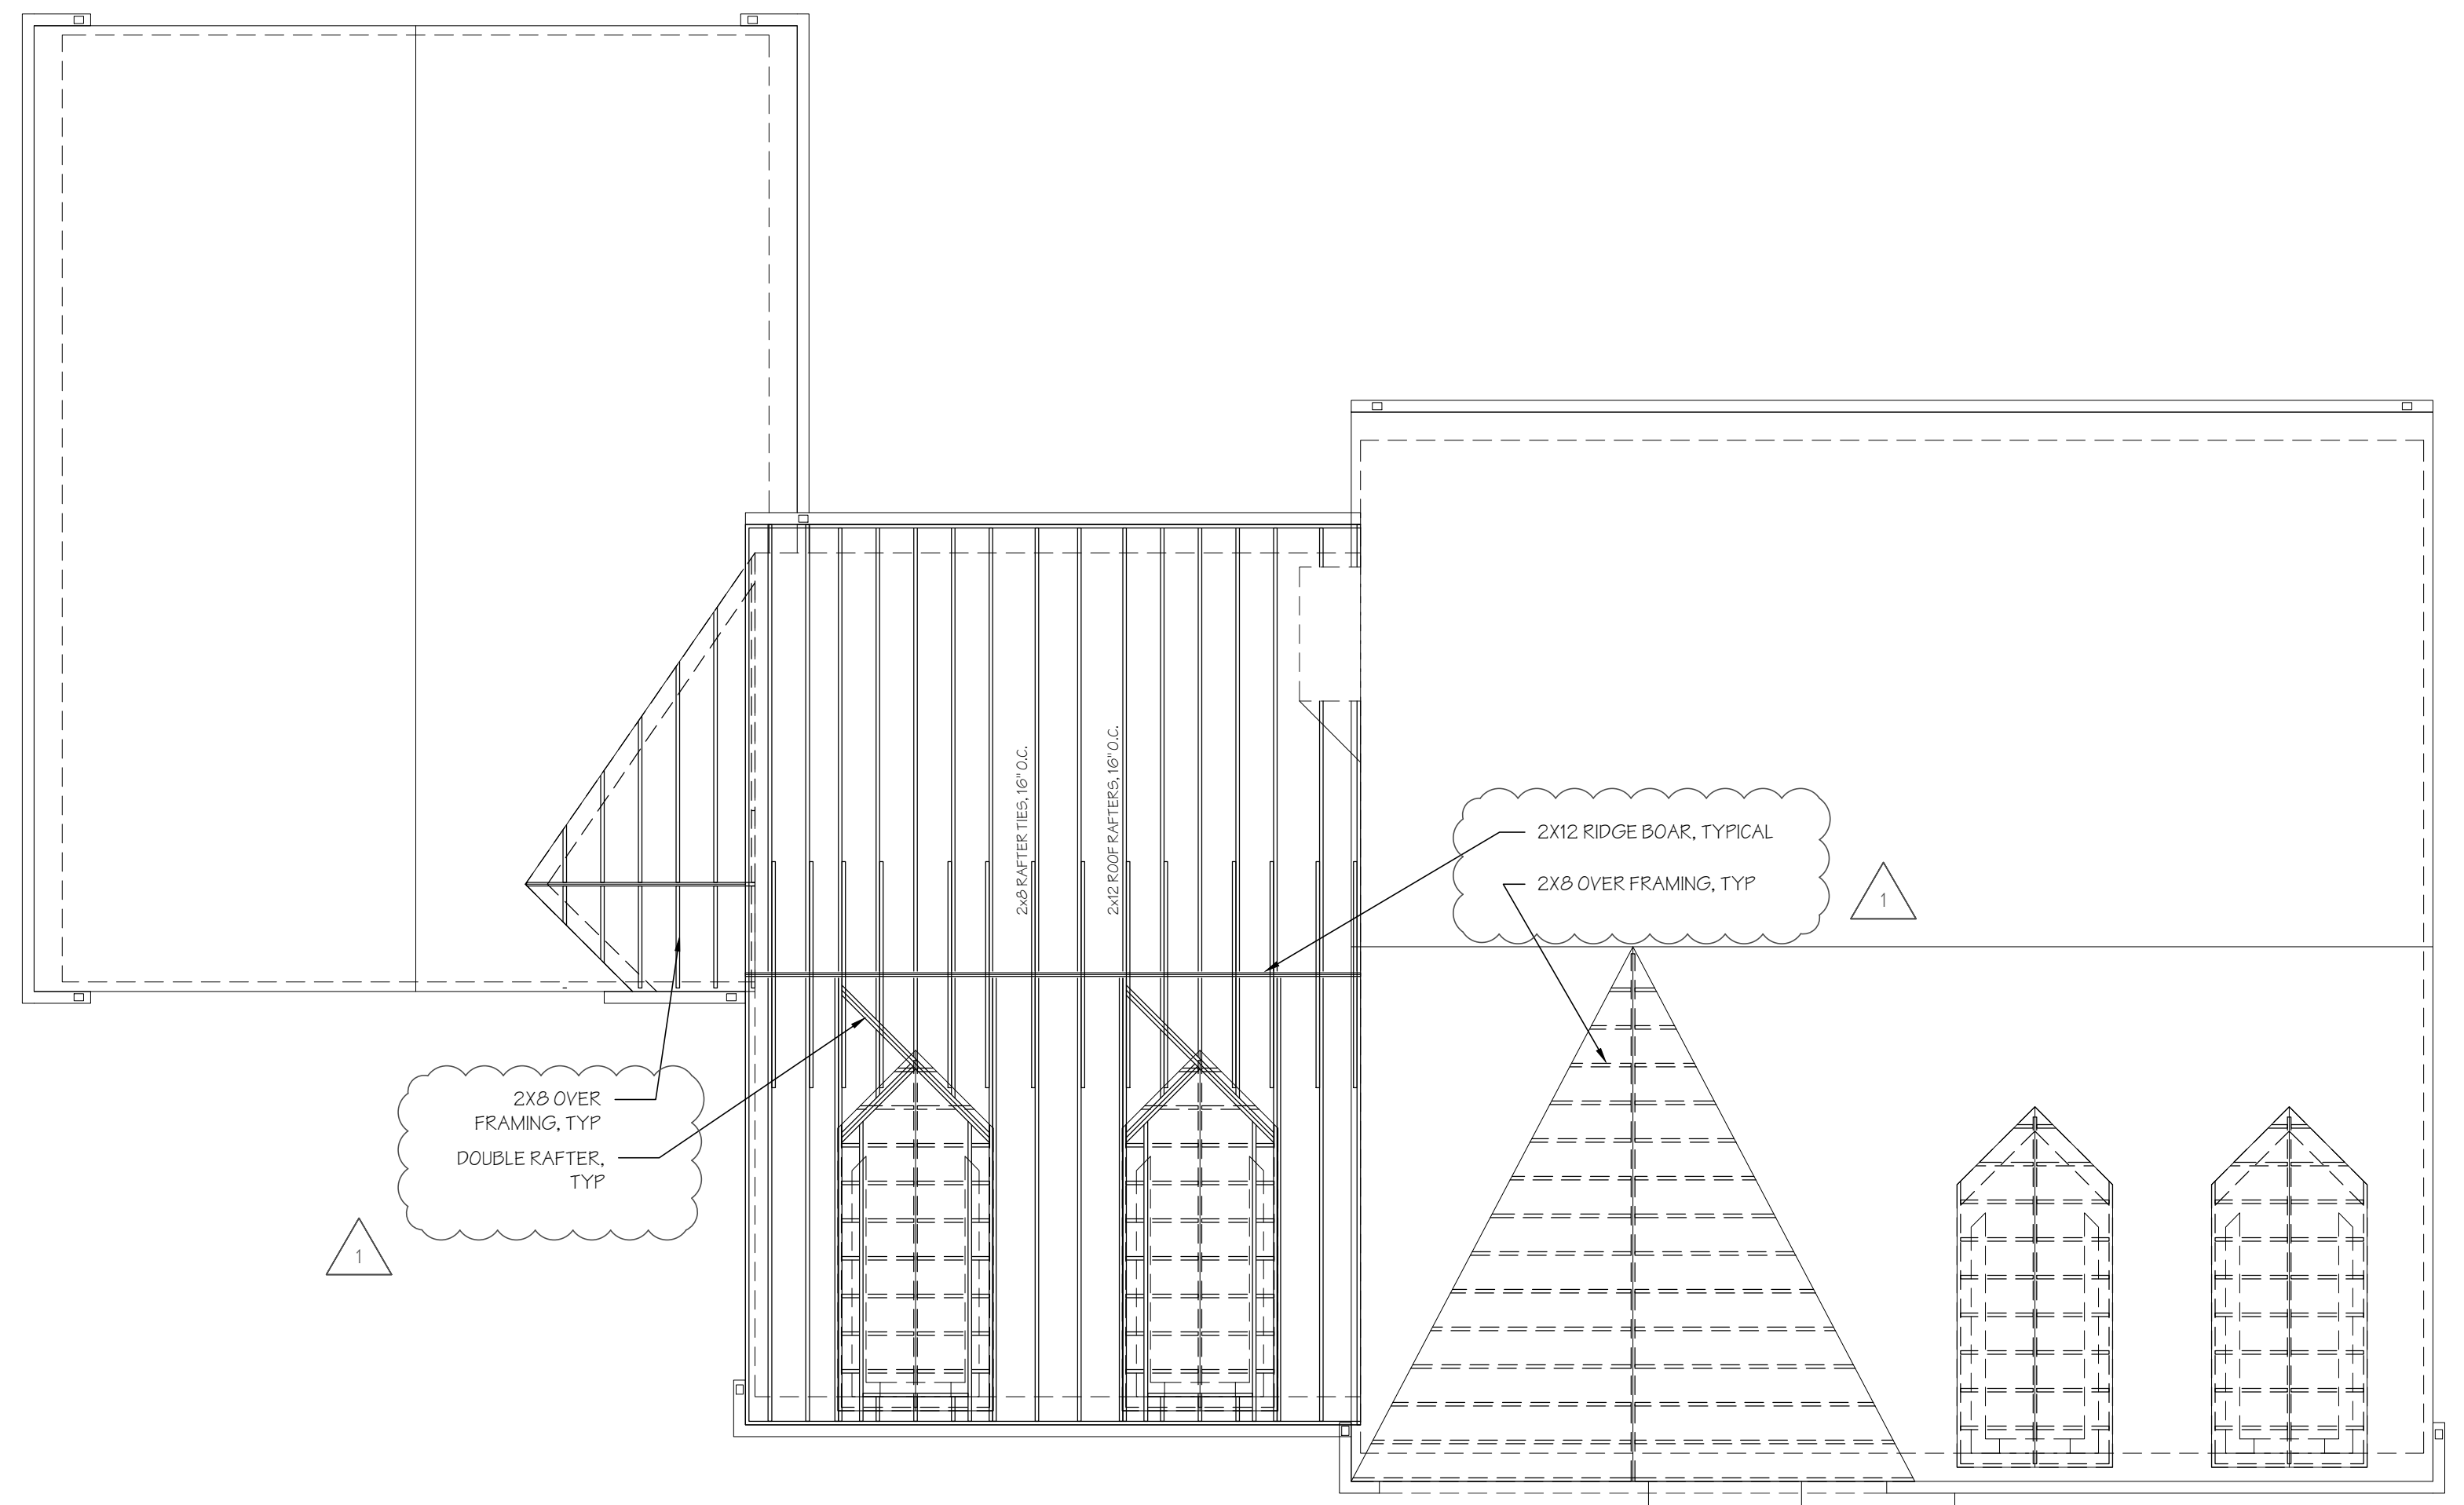


4 ROOF FRAMING PLAN
24 SCALE: 3/8" = 1'-0"

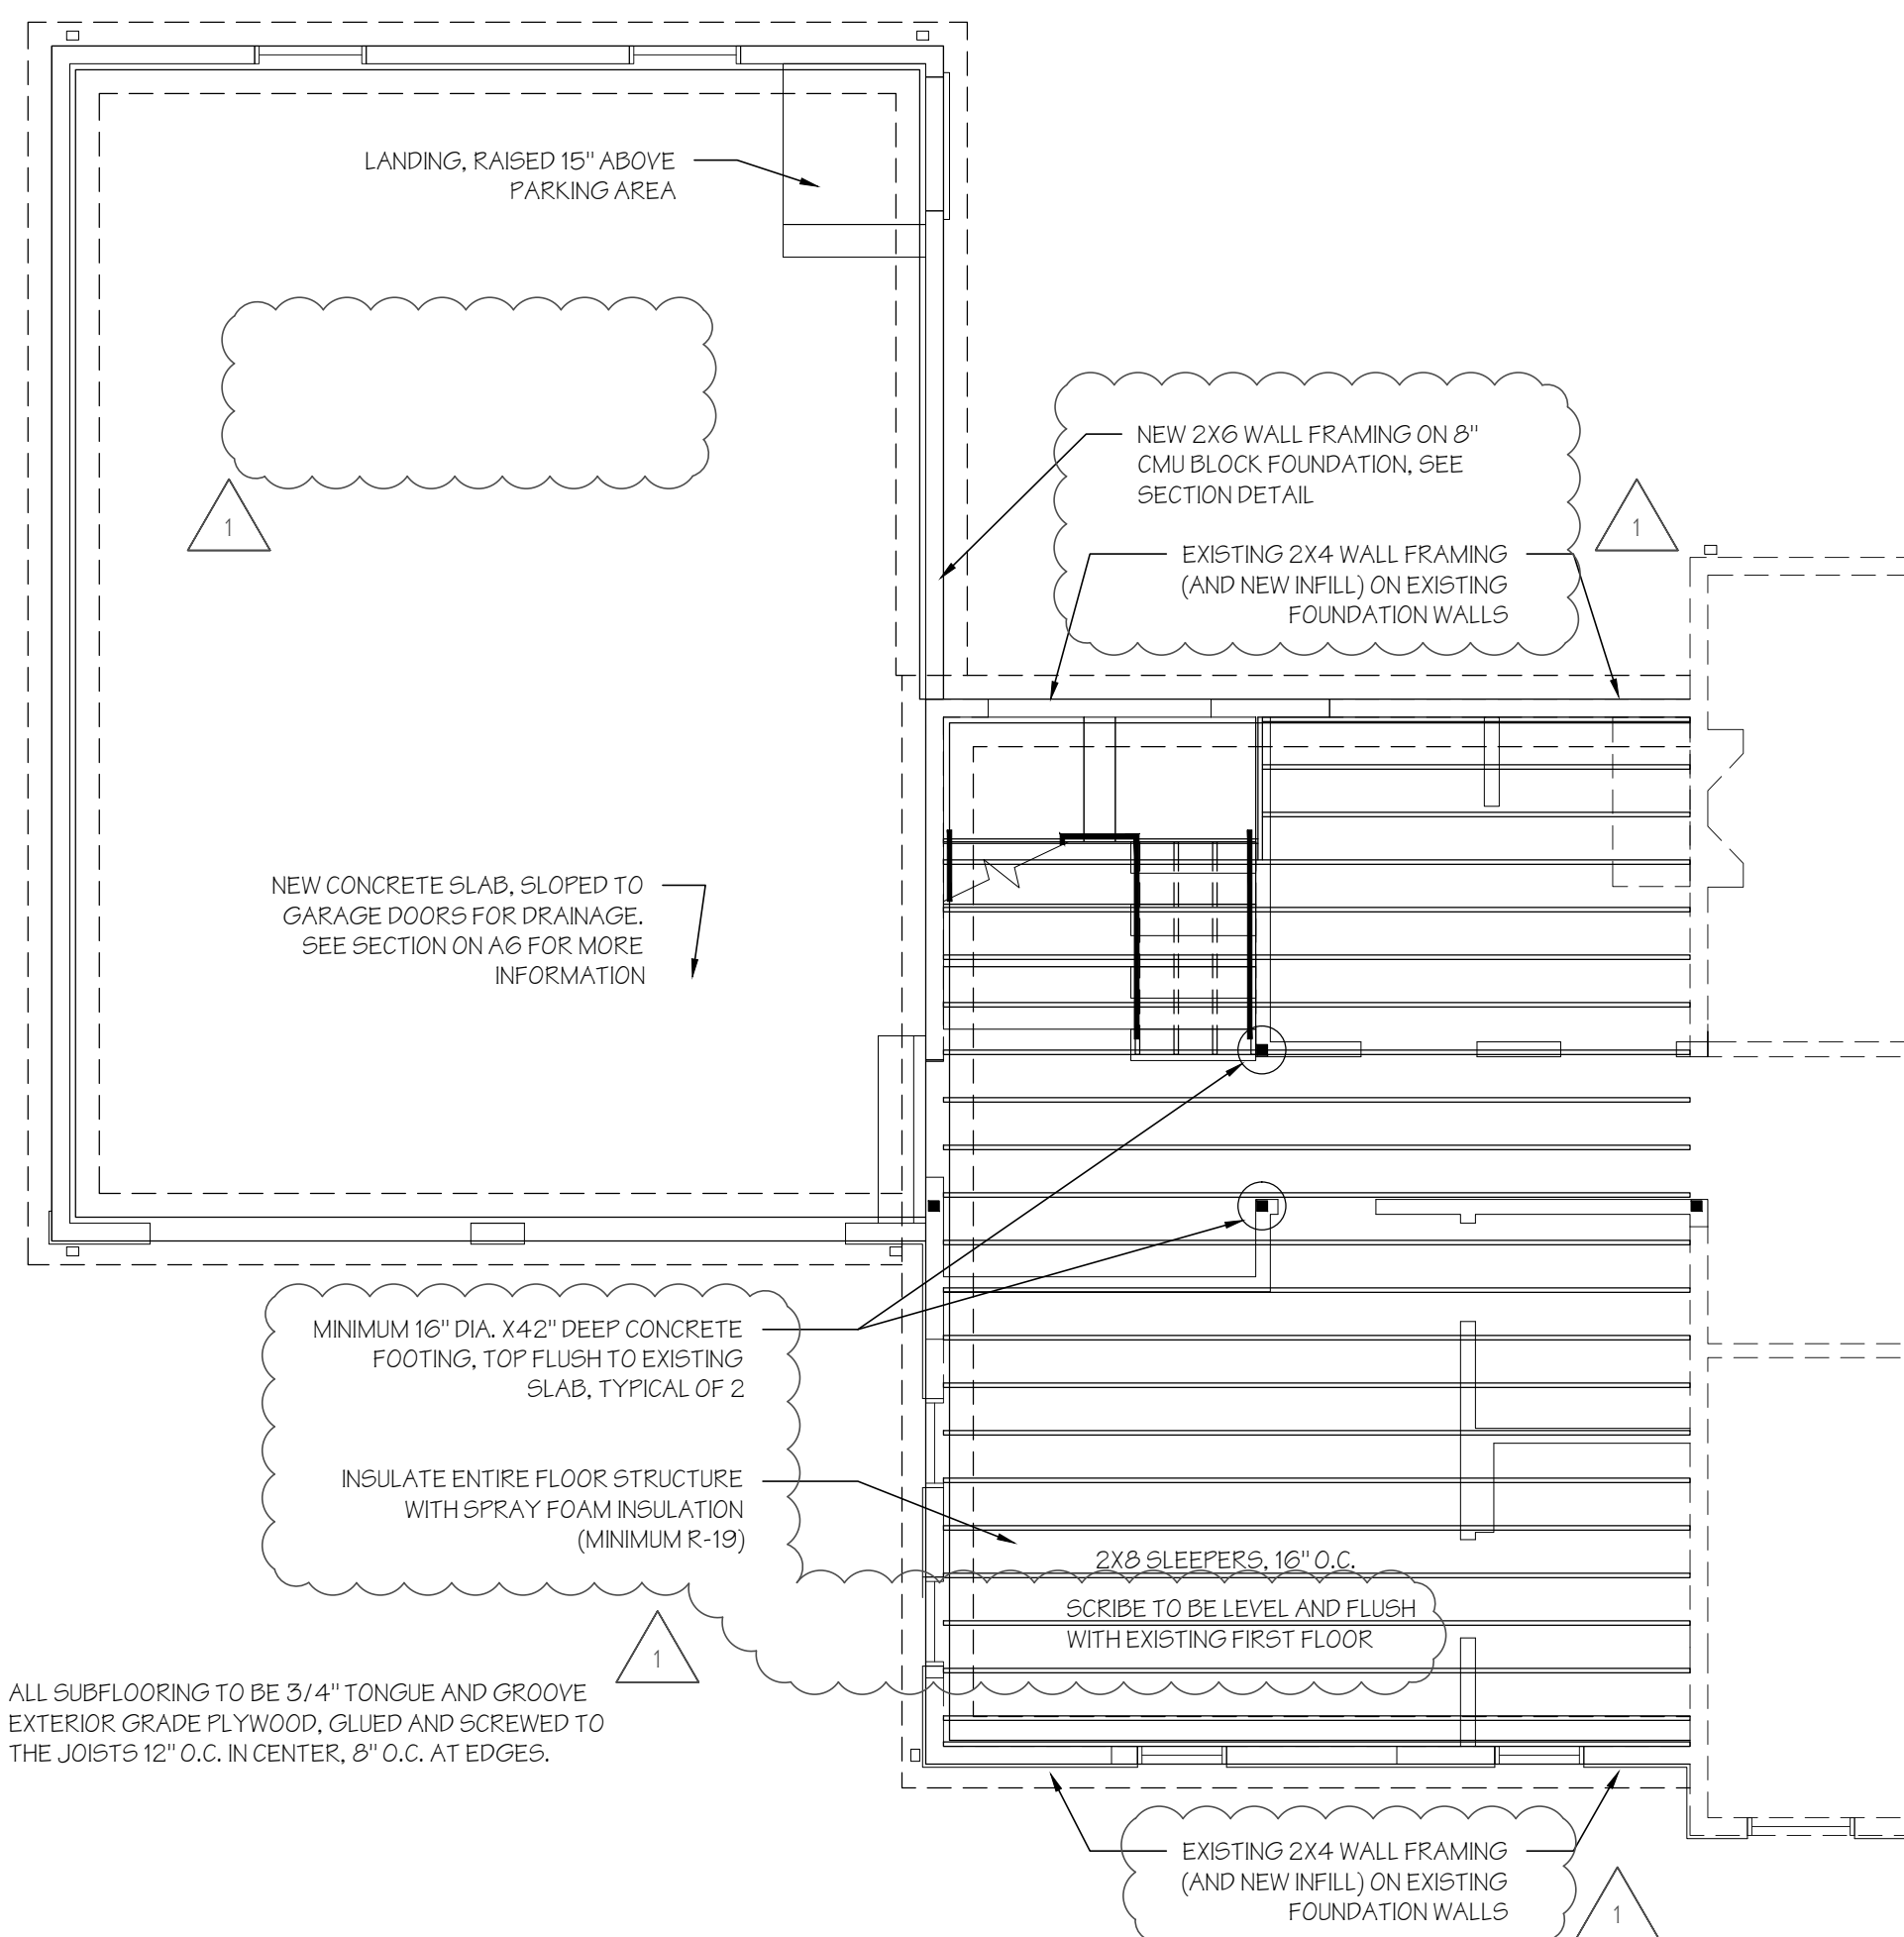


1 FOOTING / FOUNDATION PLAN, FIRST FLOOR FRAMING PLAN
24 SCALE: 3/8" = 1'-0"

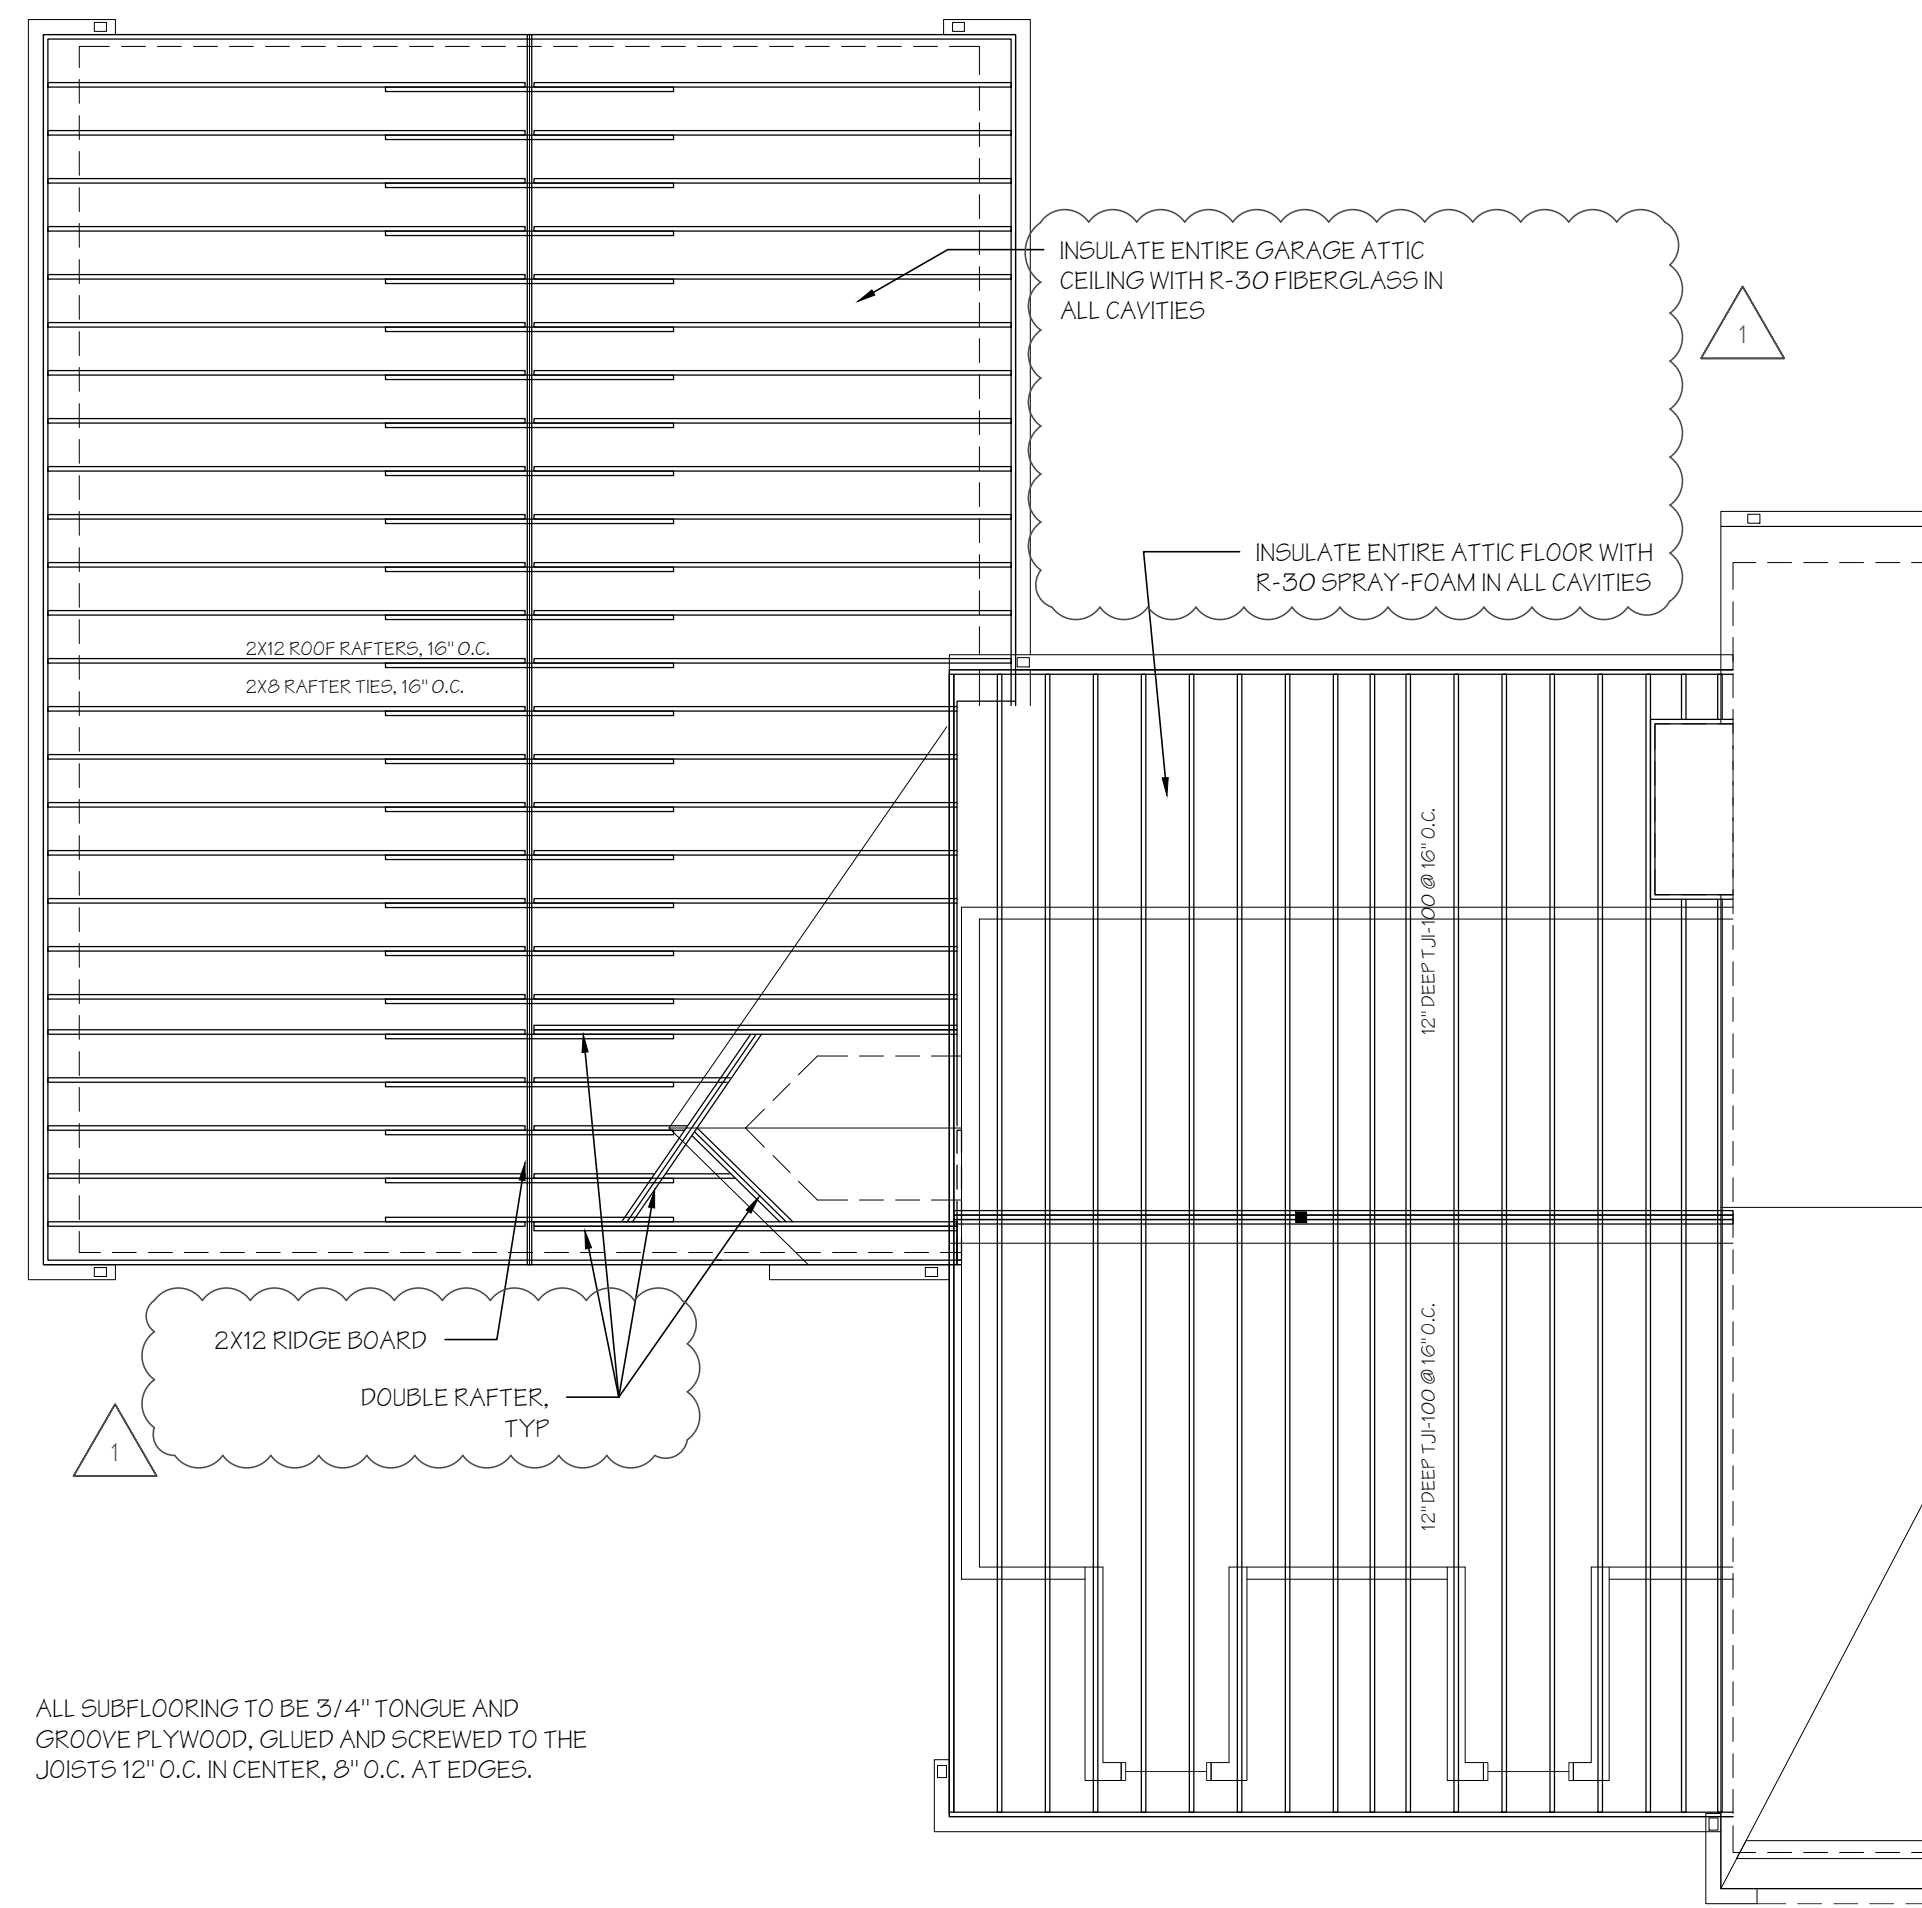

3 GARAGE ROOF FRAMING / ATTIC FLOOR FRAMING PLAN
24 SCALE: 3/8" = 1'-0"

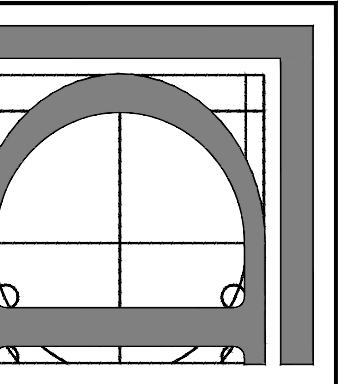

DESIGN ON THE SQUARE
 119 KENSINGTON AVE - TRENTON, NJ 08618
 PH: (609) 815.2229 FX: (866) 538.7403
 http://www.designonthesquare.com

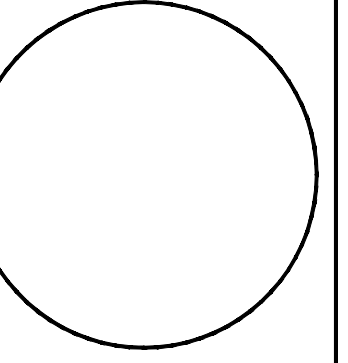

THESE DRAWINGS ARE THE INSTRUMENTS OF THE ARCHITECT'S SERVICE, AND NOT BE LOANED, REPRODUCED, COPIED, OR USED IN ANY MANNER WITHOUT THE WRITTEN CONSENT OF THE ARCHITECT.


ISSUED:
 MAY 14, 2013
 REV 1: JUNE 11, 2013

DRAWING:
 FOUNDATION PLAN
 FLOOR FRAMING PLAN

PROJECT:
 SHAIKH RESIDENCE
 ADDITION AND REMODEL
 5 KLOCKNER COURT
 LAWRENCEVILLE NJ 08648


2013.102

SHEET NUMBER
A4

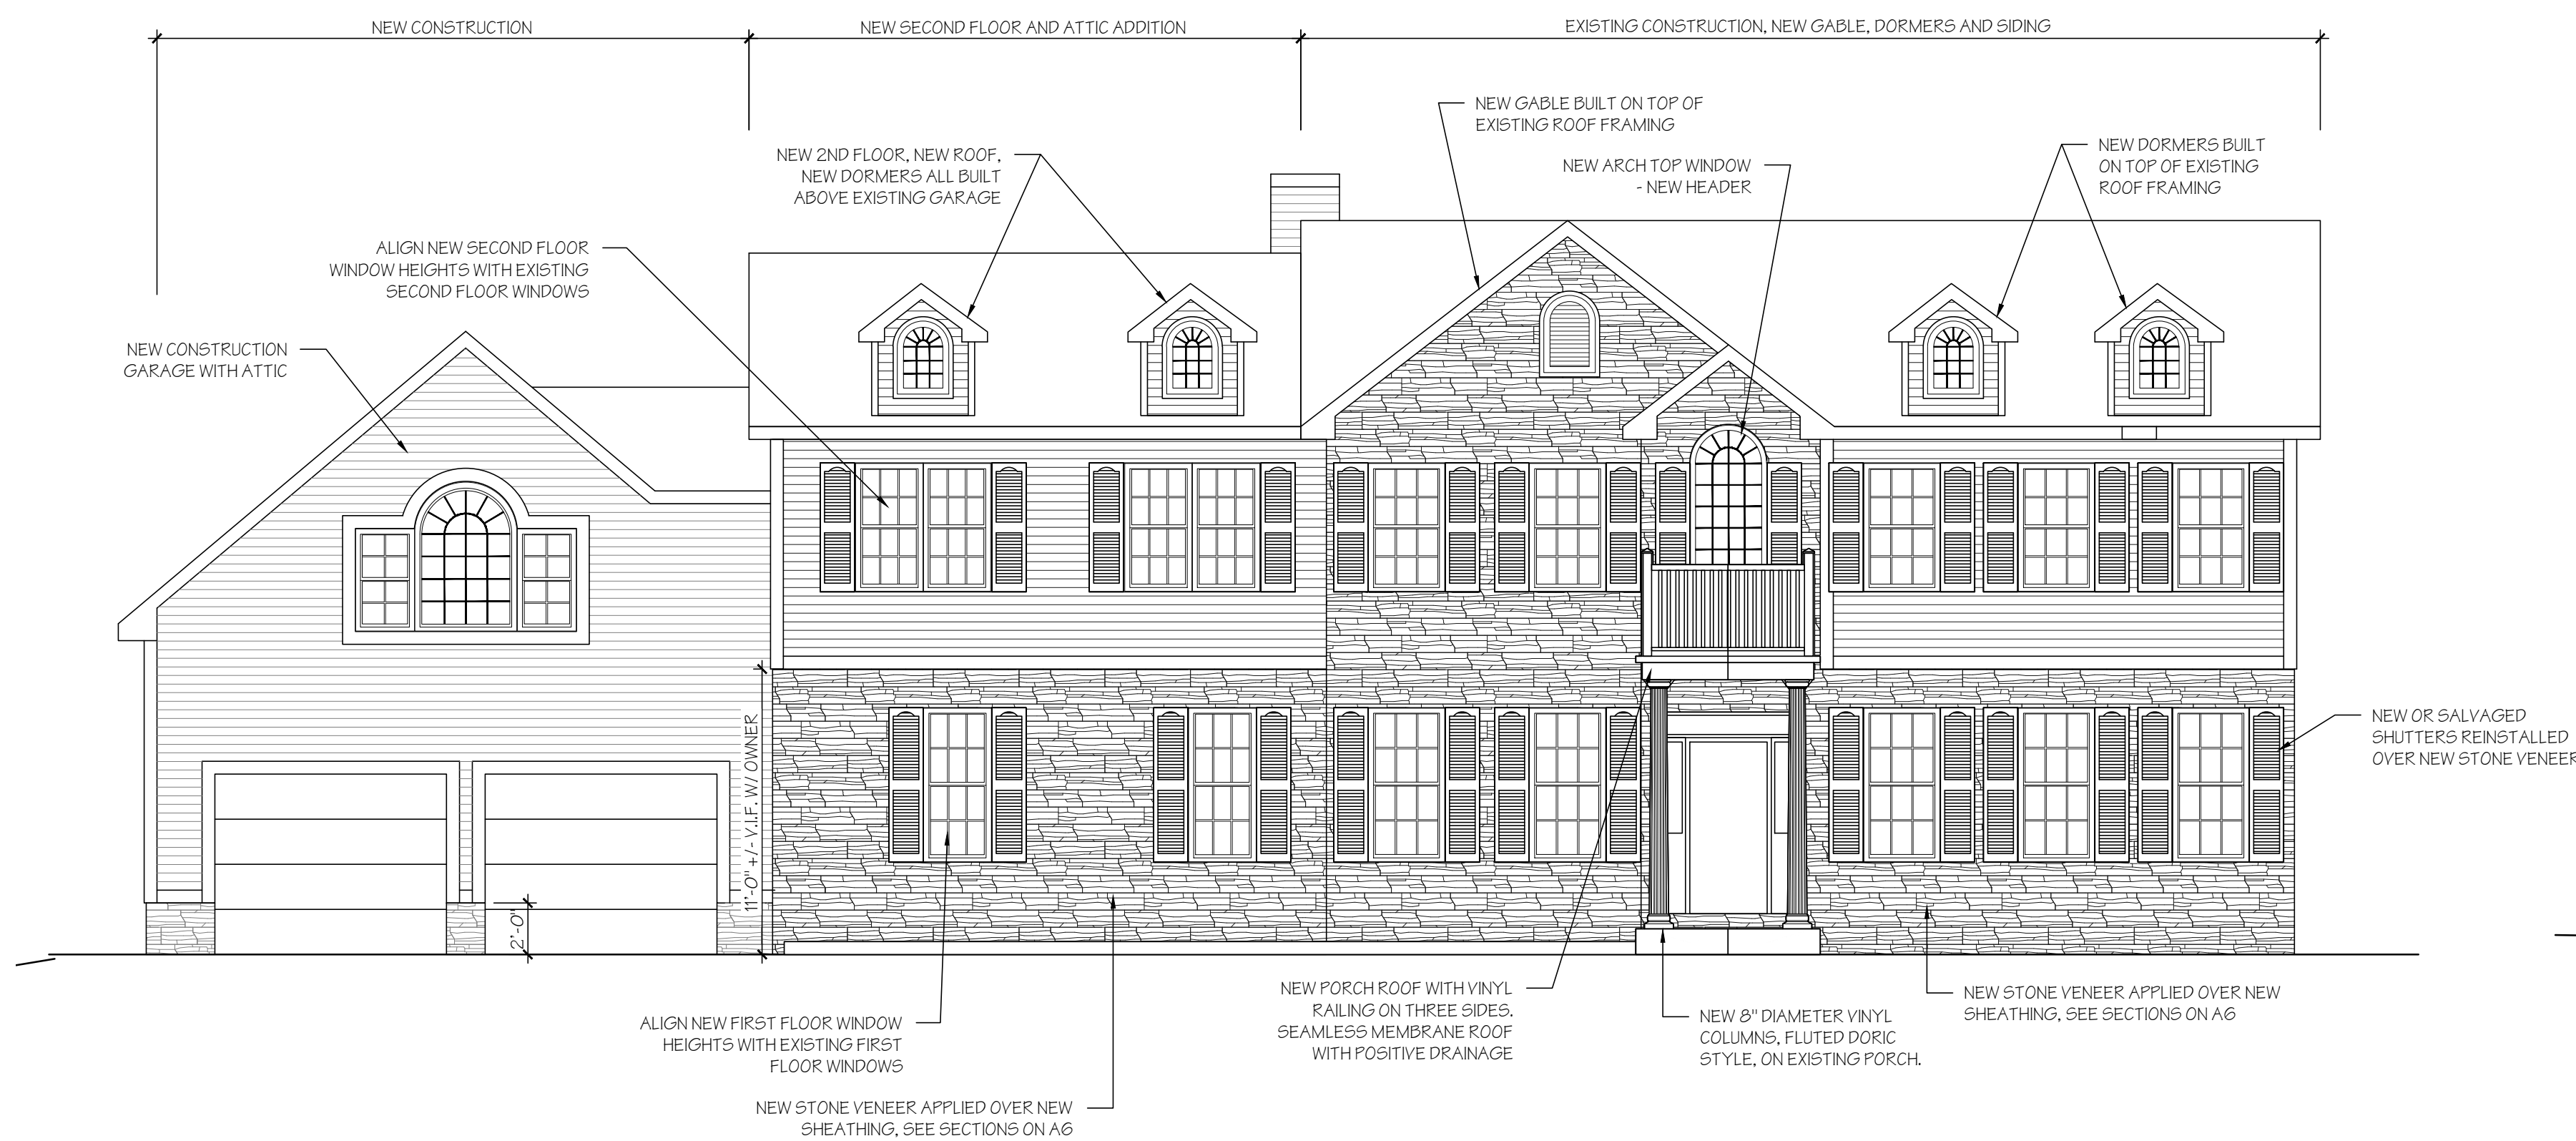


1 EXTERIOR ELEVATION - FRONT

AS 1/8"=1'-0" SCALE: 3/16"=1'-0"

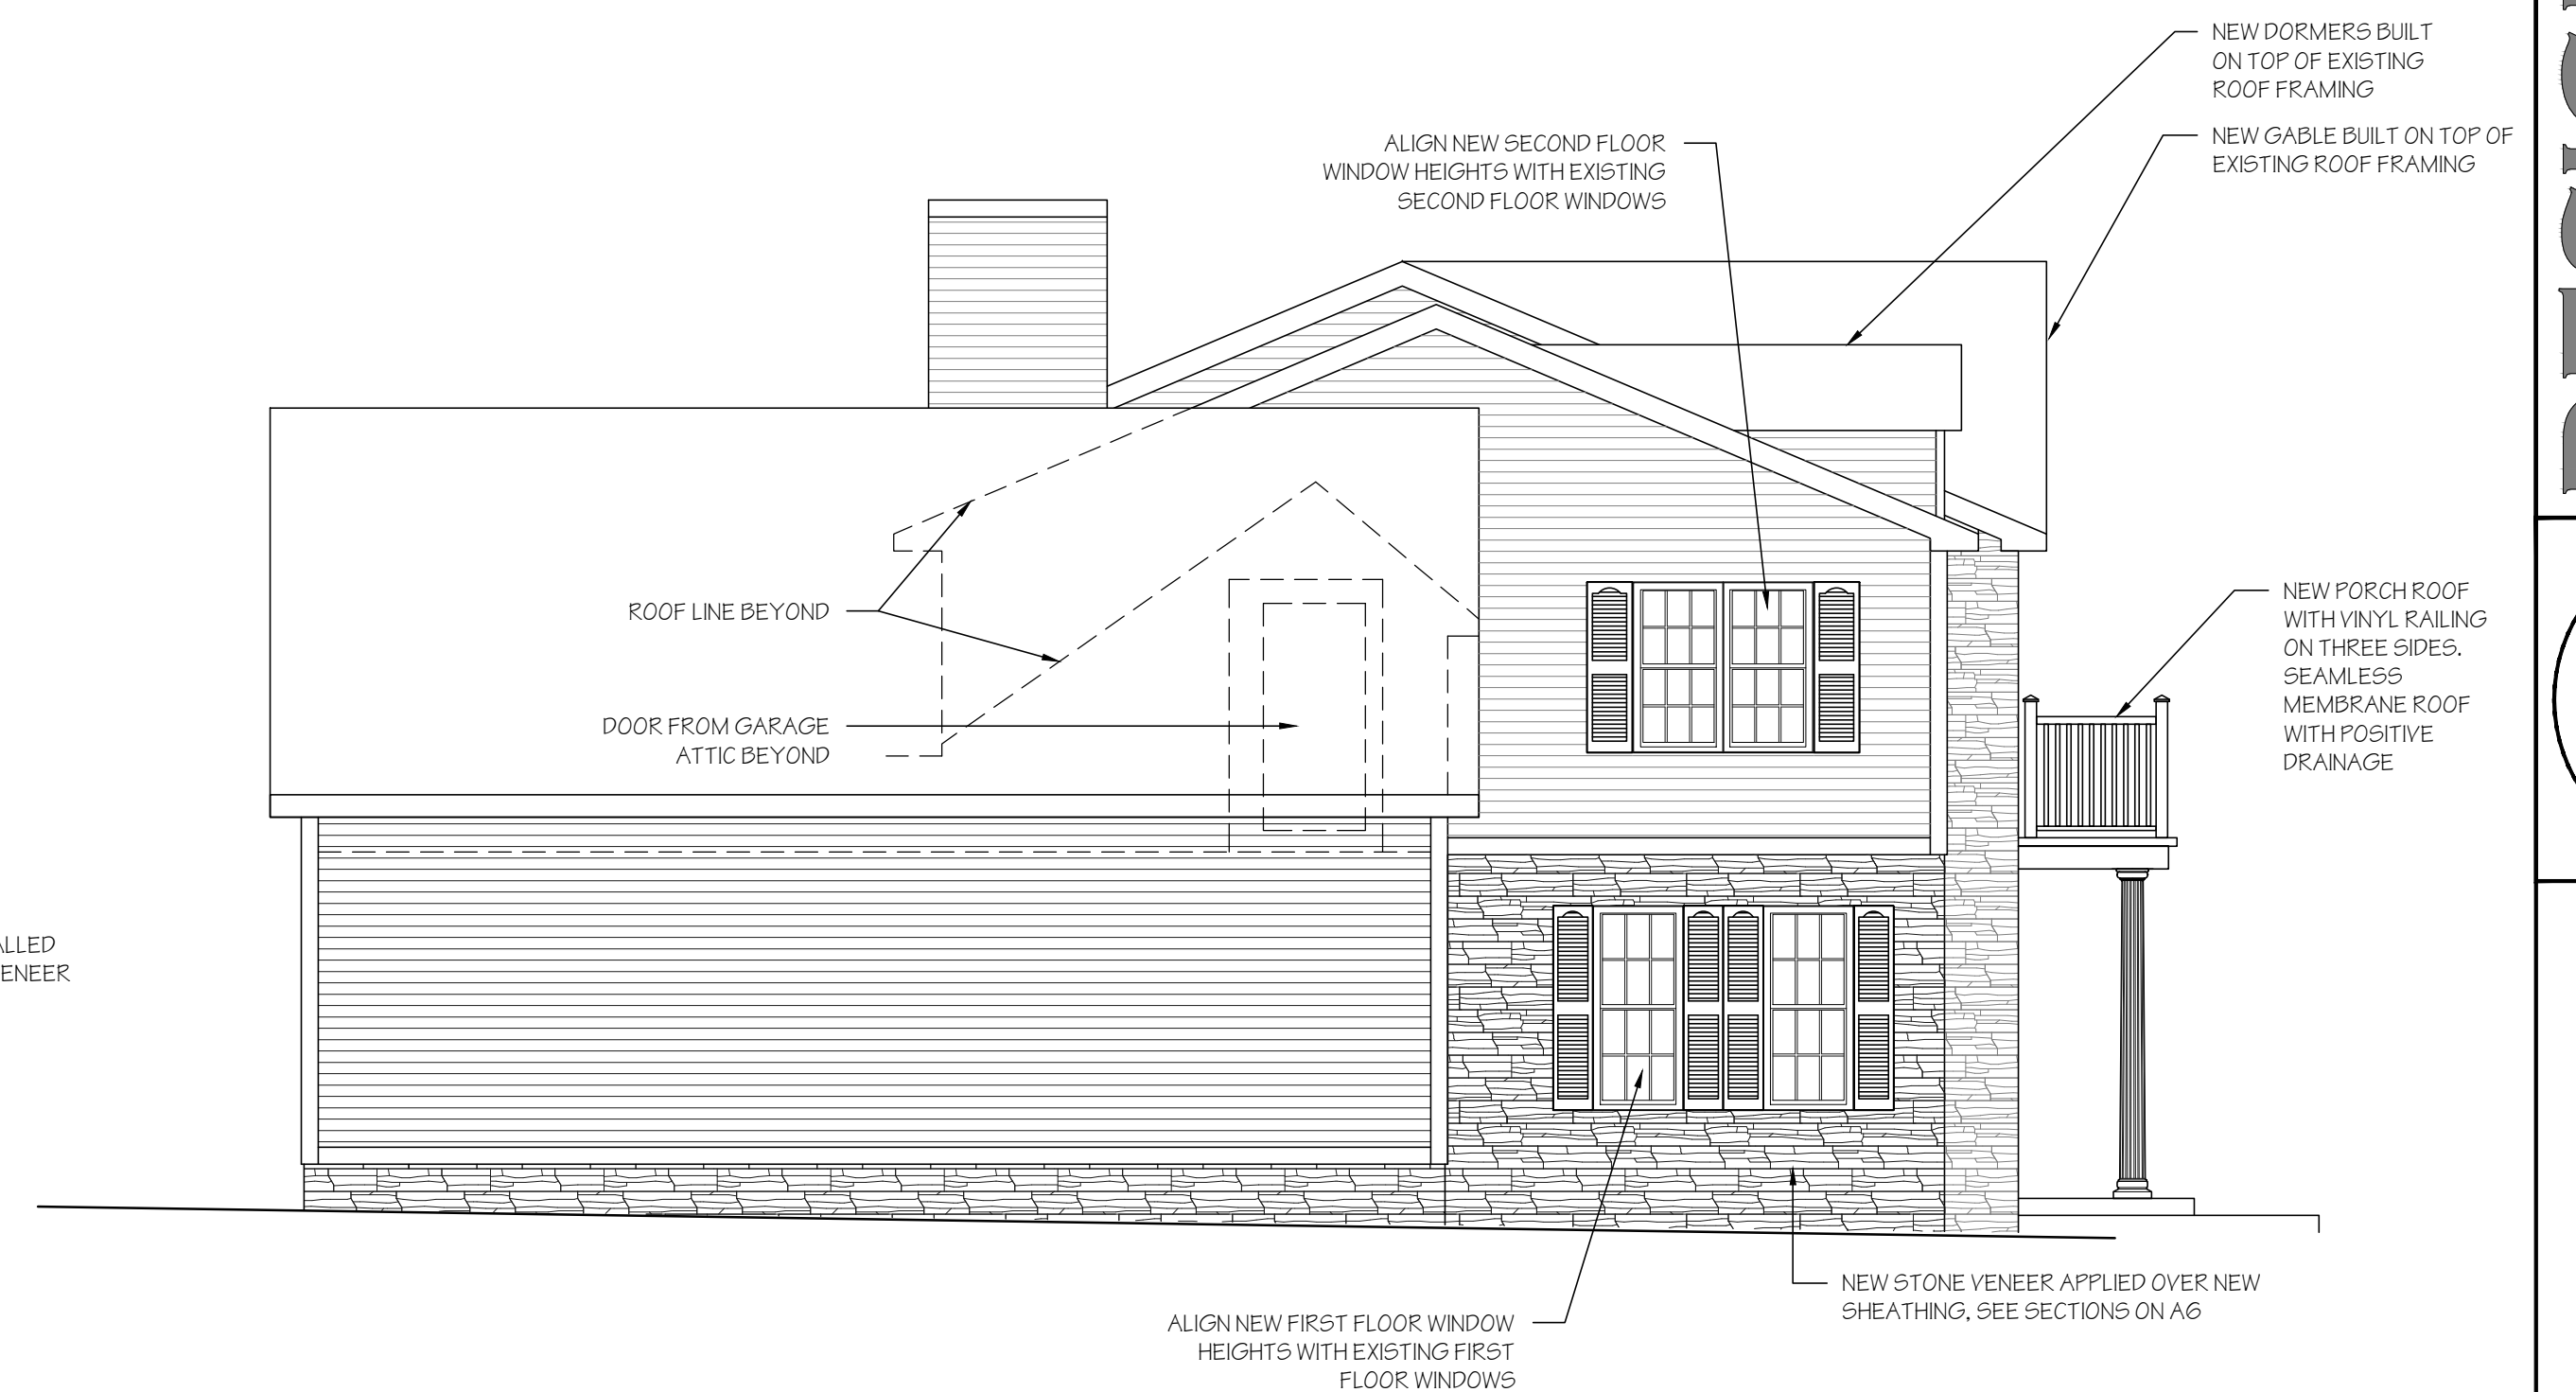


2 EXTERIOR ELEVATION - LEFT SIDE

AS 1/8"=1'-0" SCALE: 3/16"=1'-0"

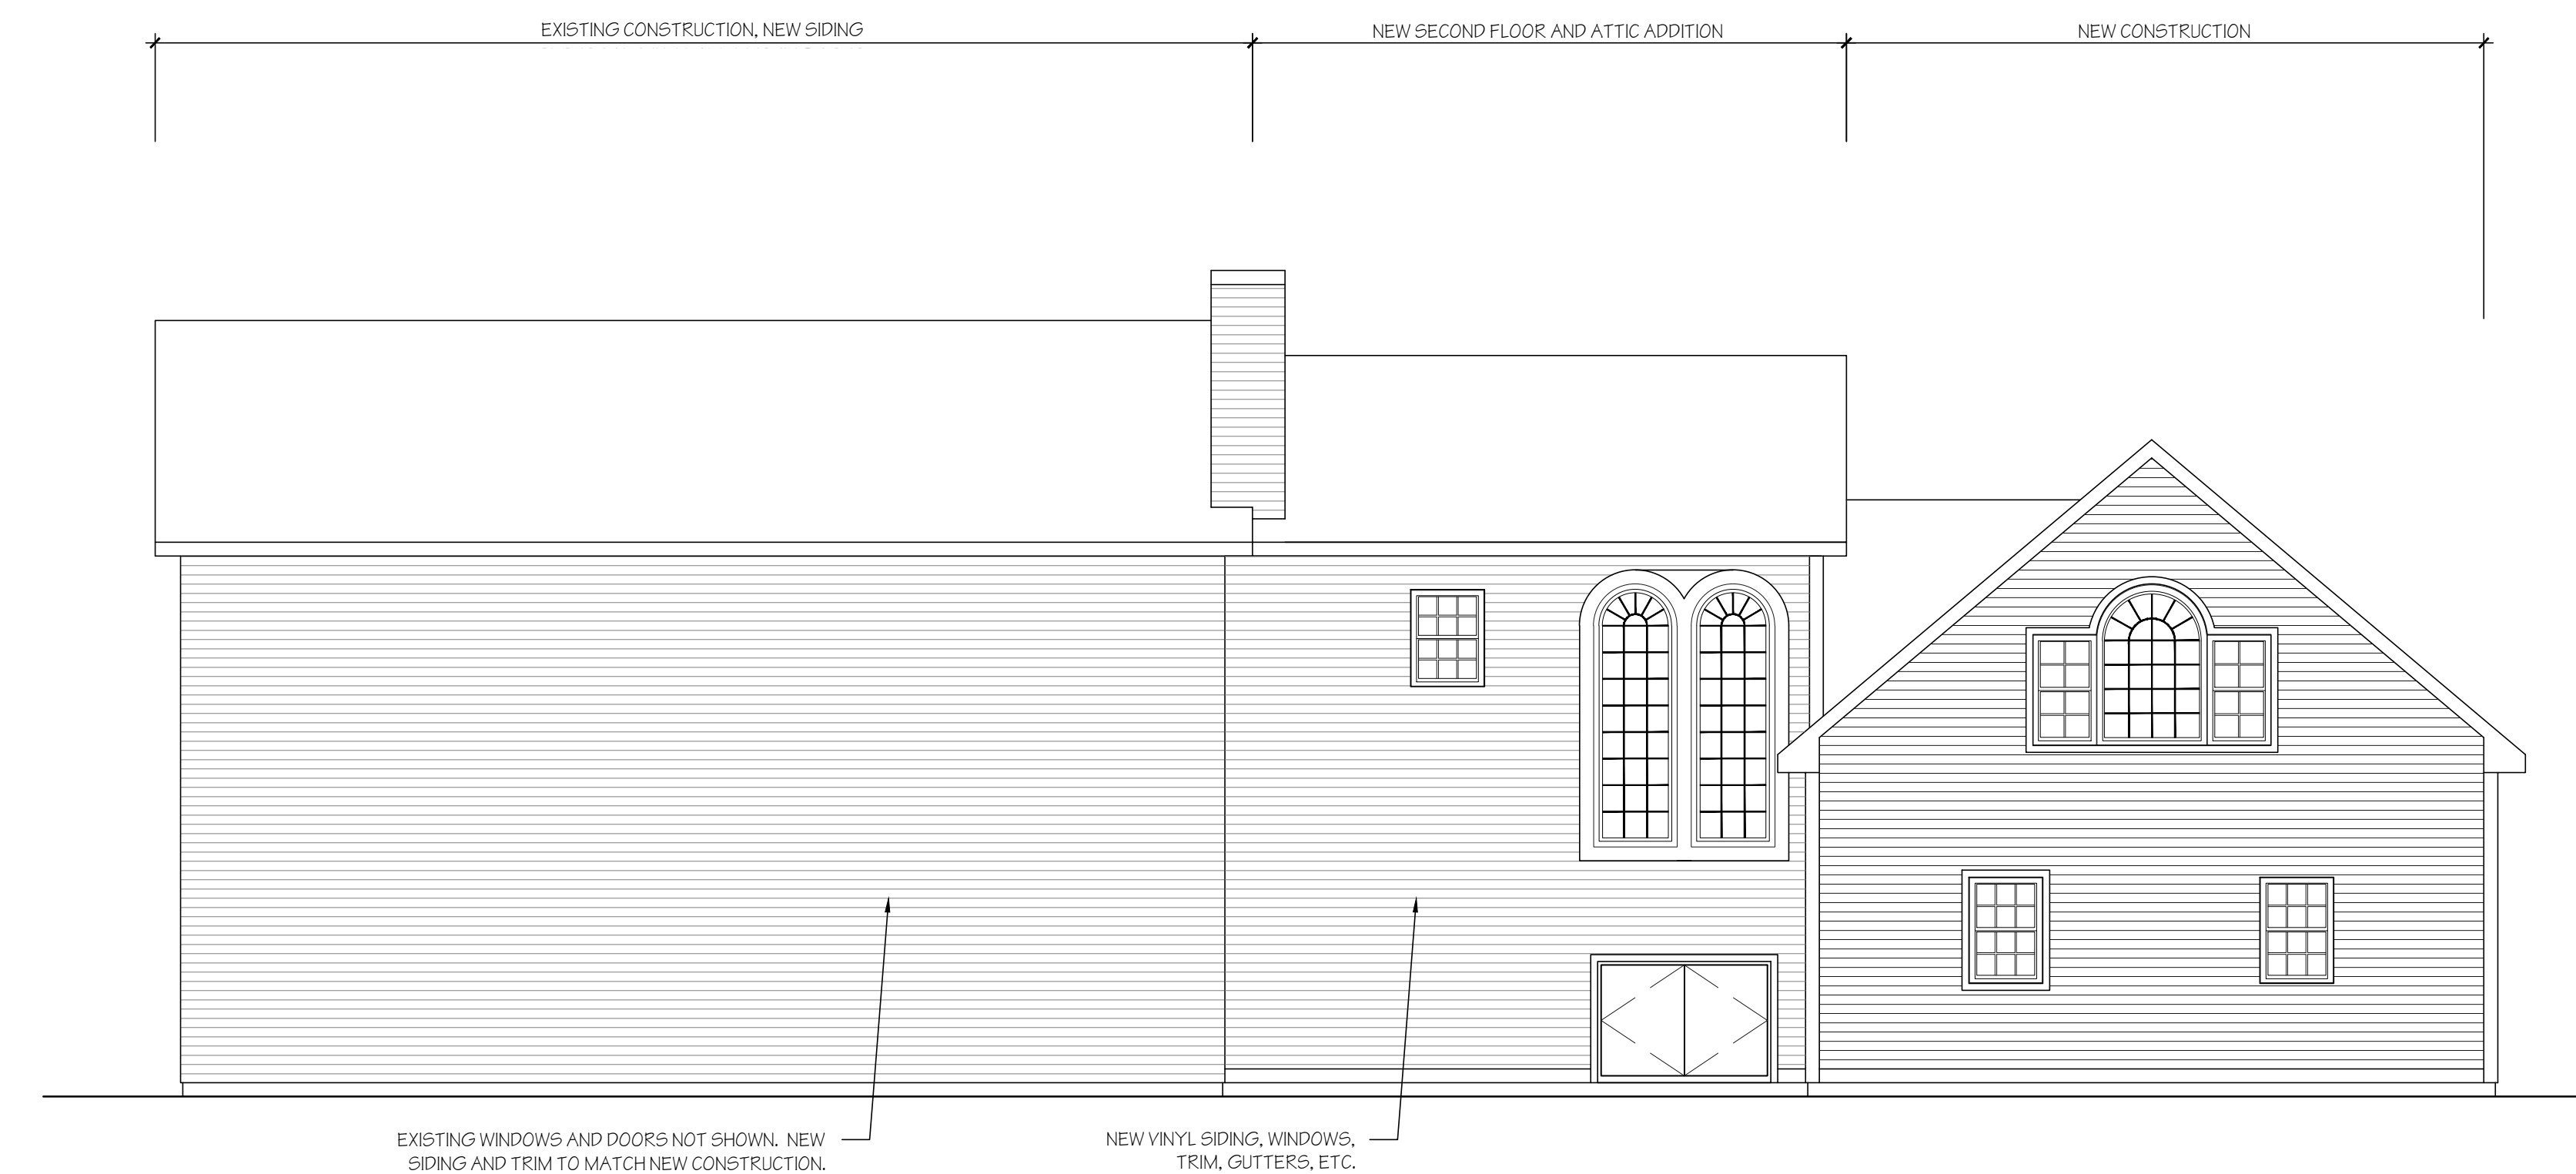


3 EXTERIOR ELEVATION - REAR

AS 1/8"=1'-0" SCALE: 3/16"=1'-0"

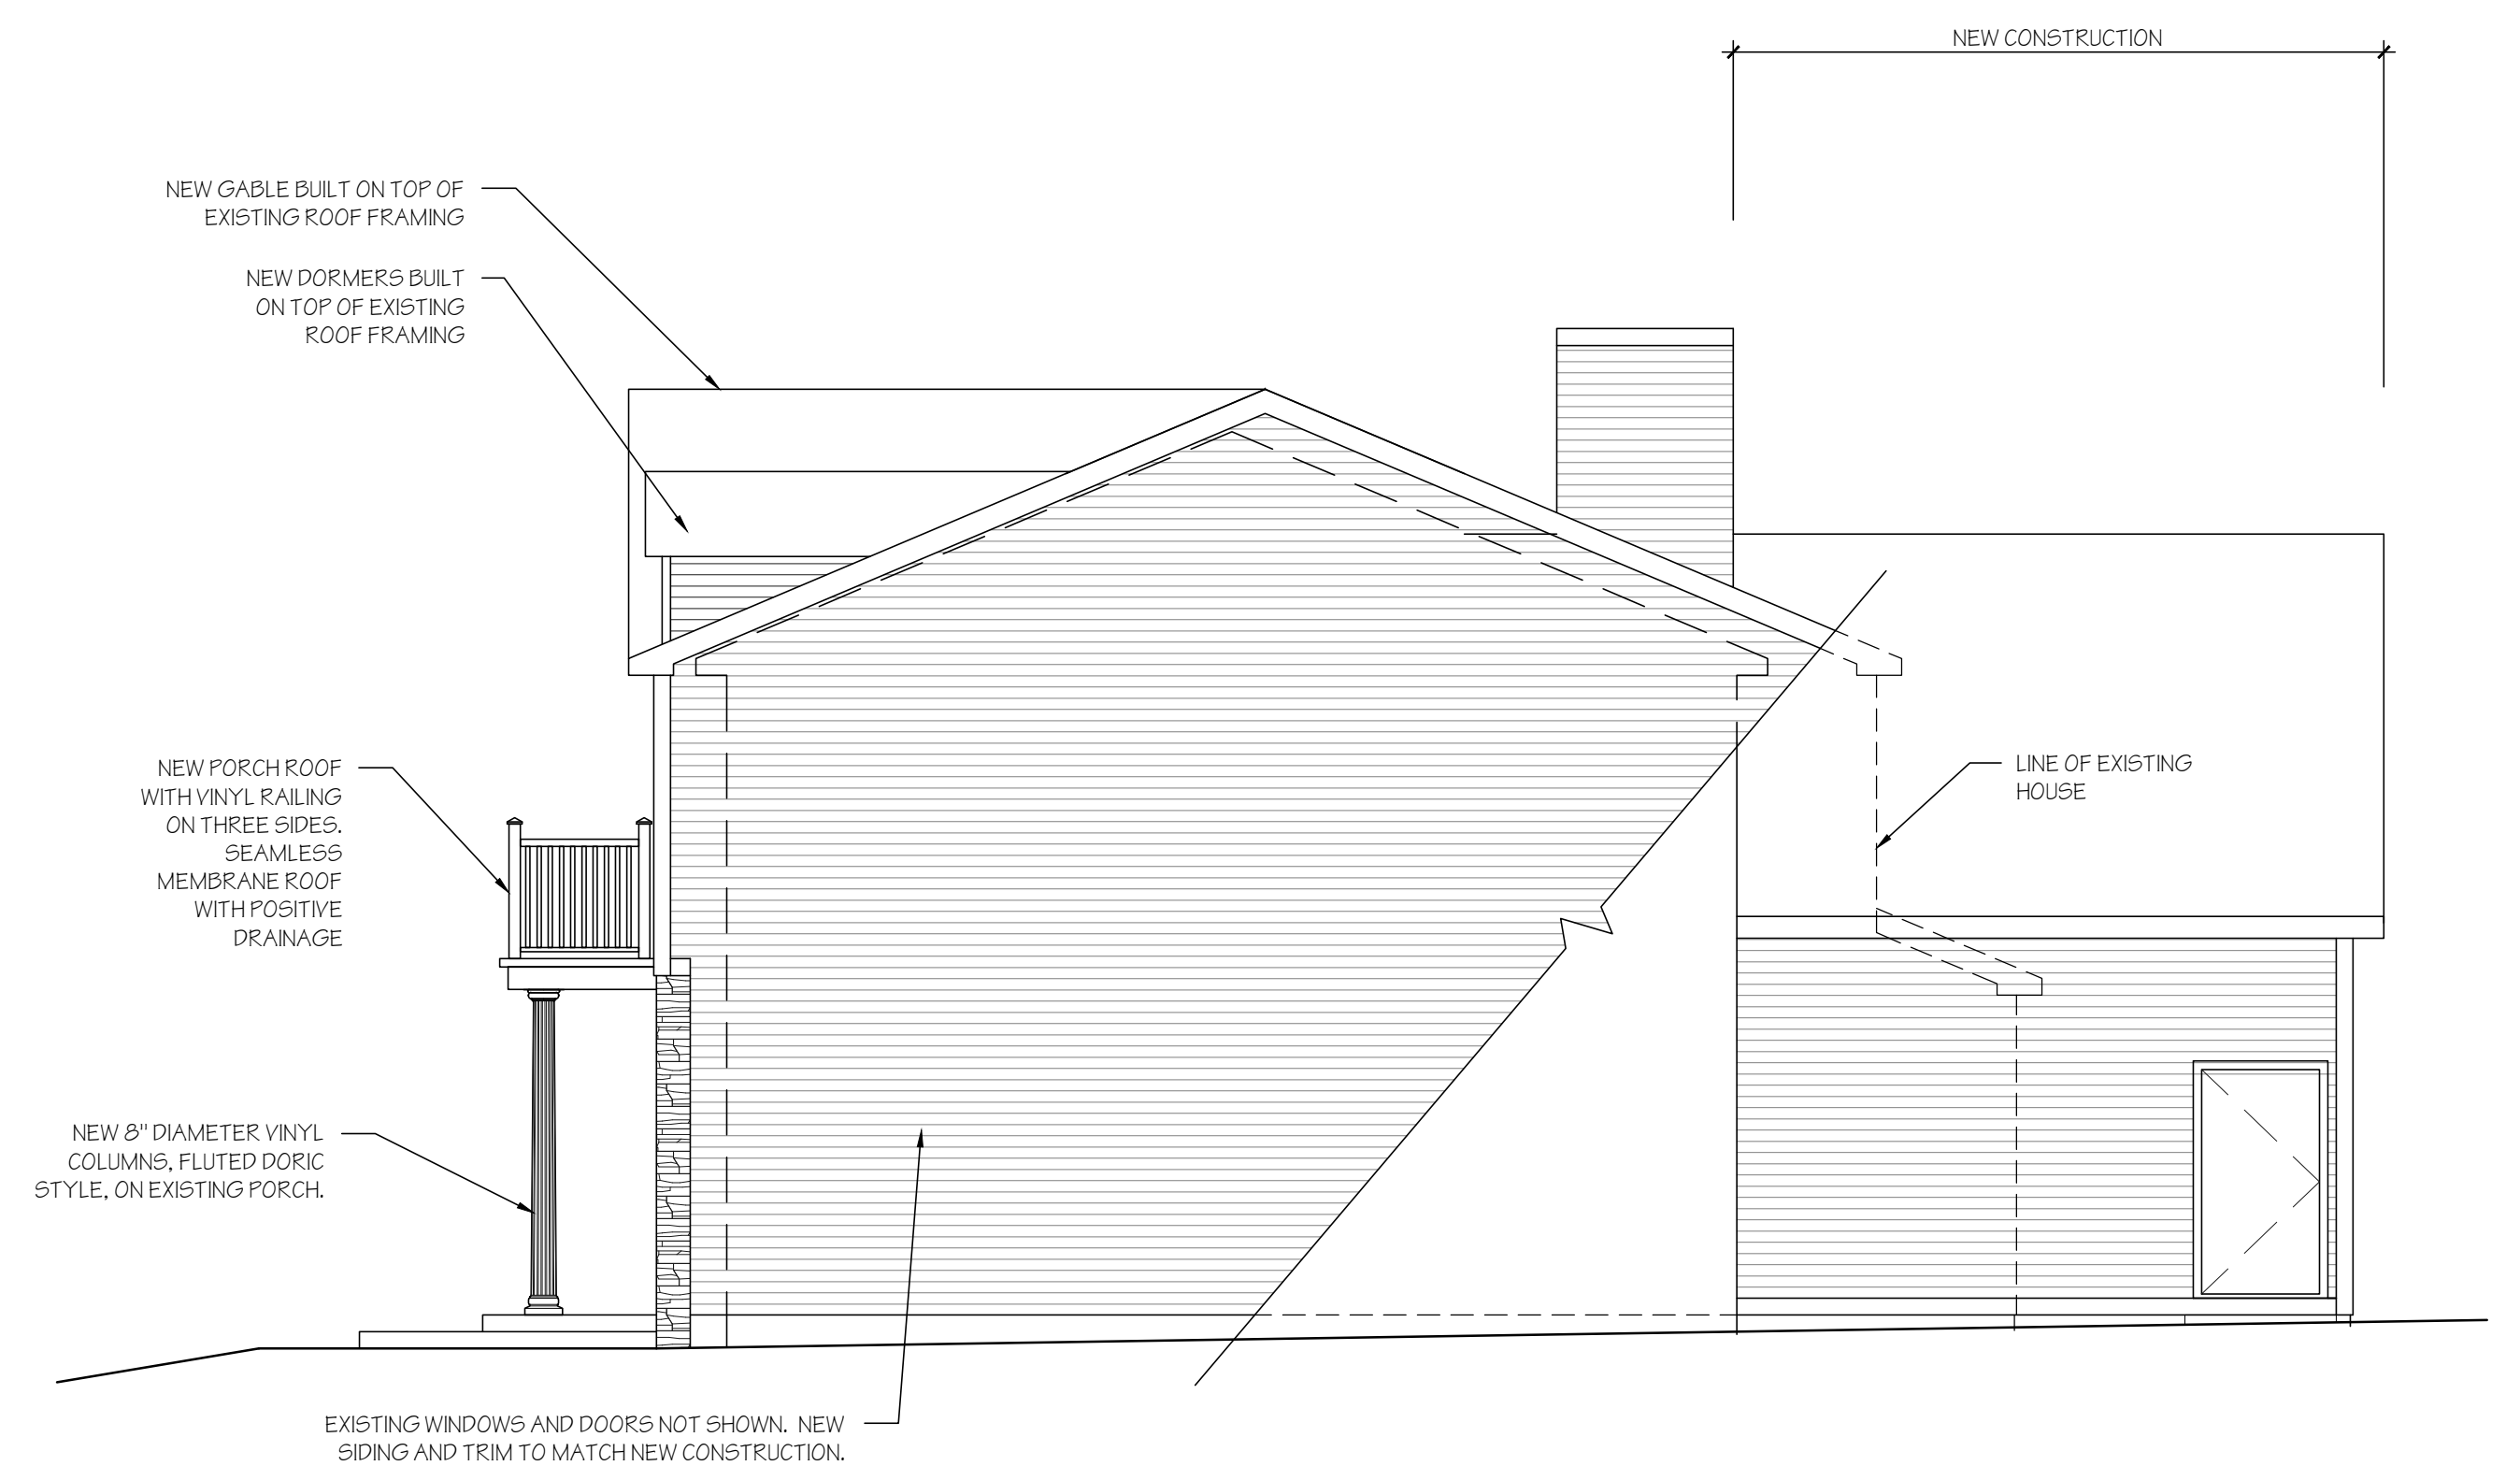


4 EXTERIOR ELEVATION - RIGHT SIDE

AS 1/8"=1'-0" SCALE: 3/16"=1'-0"

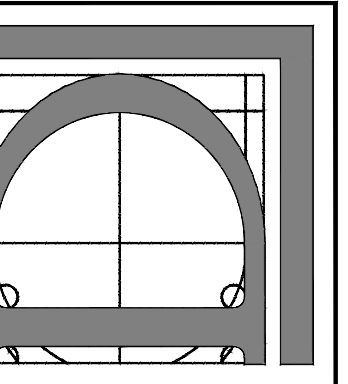

DESIGN ON THE SQUARE
 119 KENSINGTON AVE. - TRENTON, NJ 08618
 PH: (609) 815.2229 FX: (866) 538.7403
<http://www.designonthesquare.com>

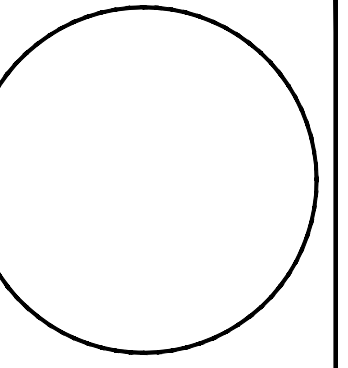


THESE DRAWINGS ARE THE INSTRUMENTS OF THE ARCHITECT'S SERVICE, AND NOT BE LOANED, REPRODUCED, COPIED, OR USED IN ANY MANNER WITHOUT THE WRITTEN PERMISSION OF THE ARCHITECT.

ISSUED:
 MAY 14, 2013
 REV 1: JUNE 11, 2013


DRAWING:
 EXTERIOR ELEVATIONS

PROJECT:
 SHAIKH RESIDENCE
 ADDITION AND REMODEL
 5 KLOCKNER COURT
 LAWRENCEVILLE NJ 08648


2013.102
SHEET NUMBER
A5

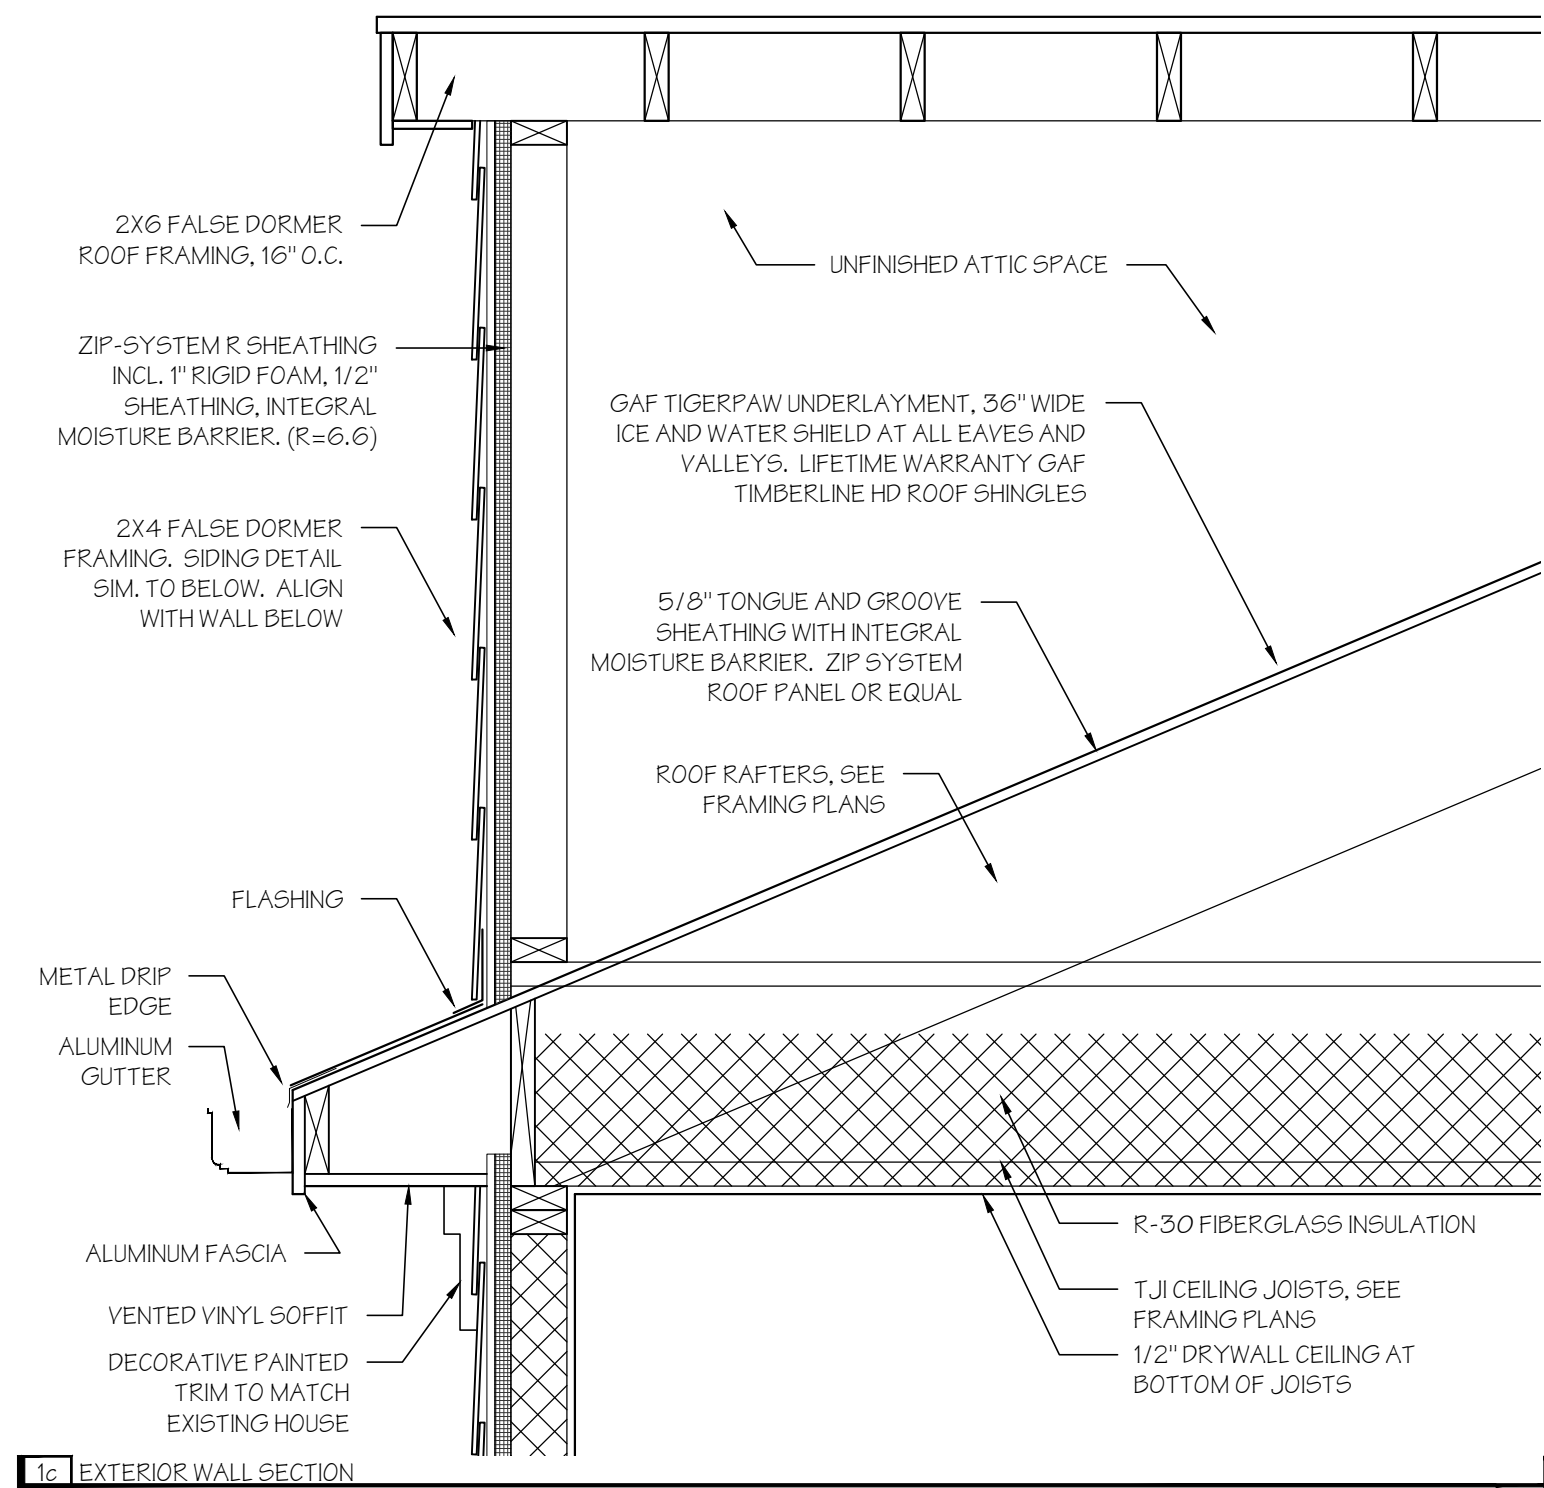


1c EXTERIOR WALL SECTION
SCALE: 1/4\"/>

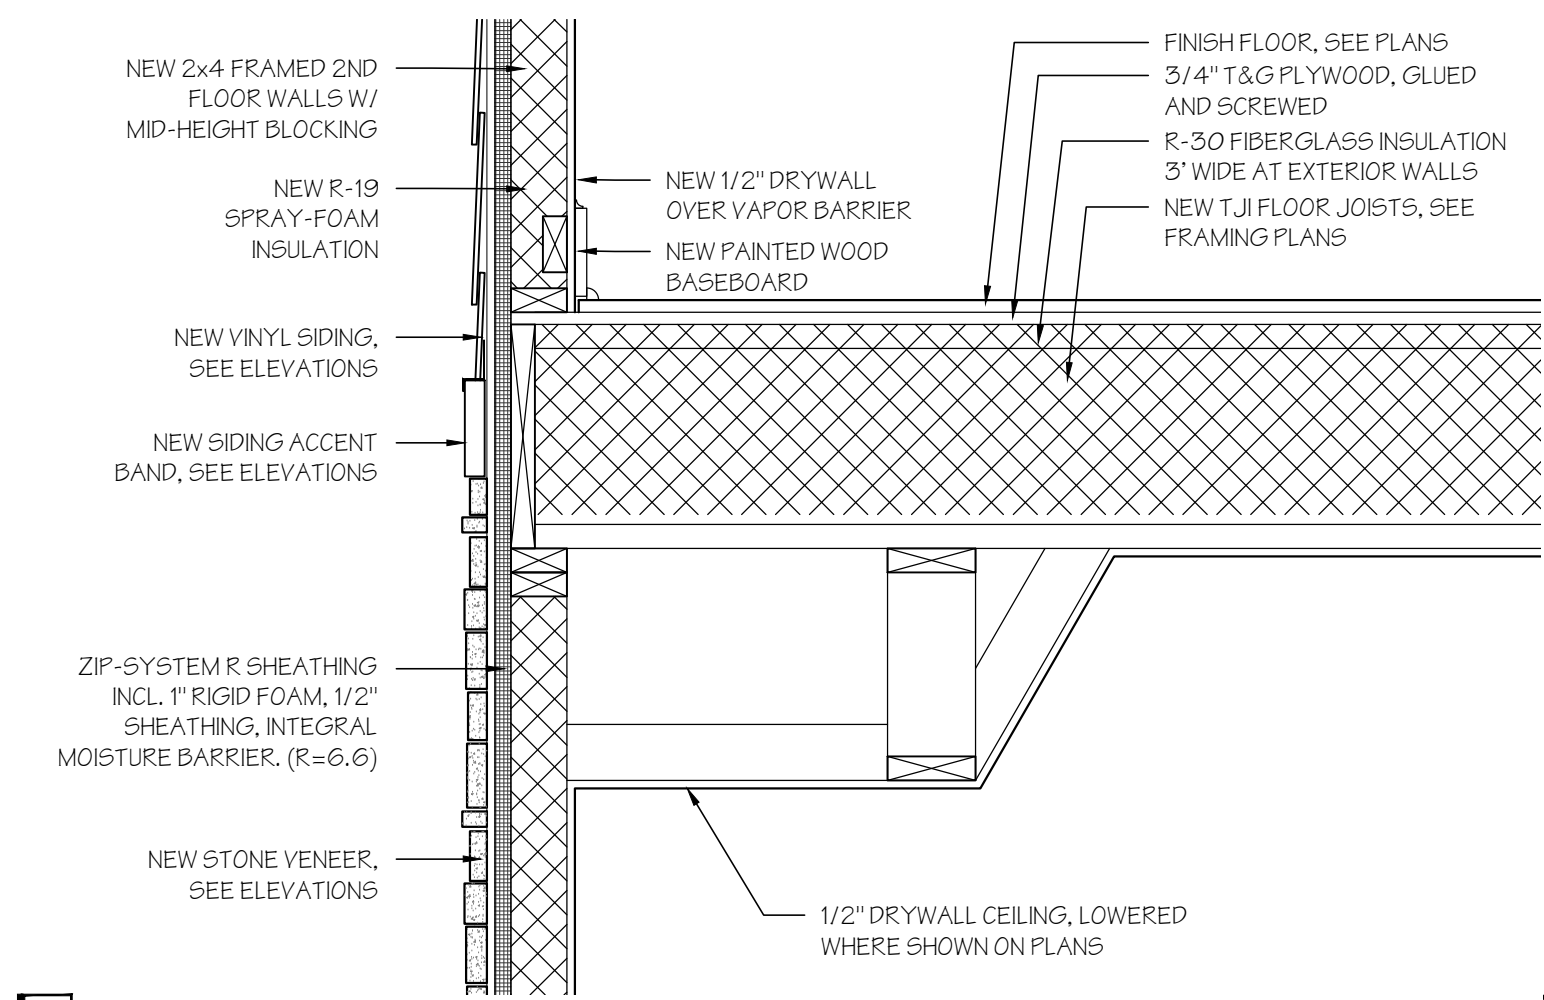


1d EXTERIOR WALL SECTION
SCALE: 1/4\"/>

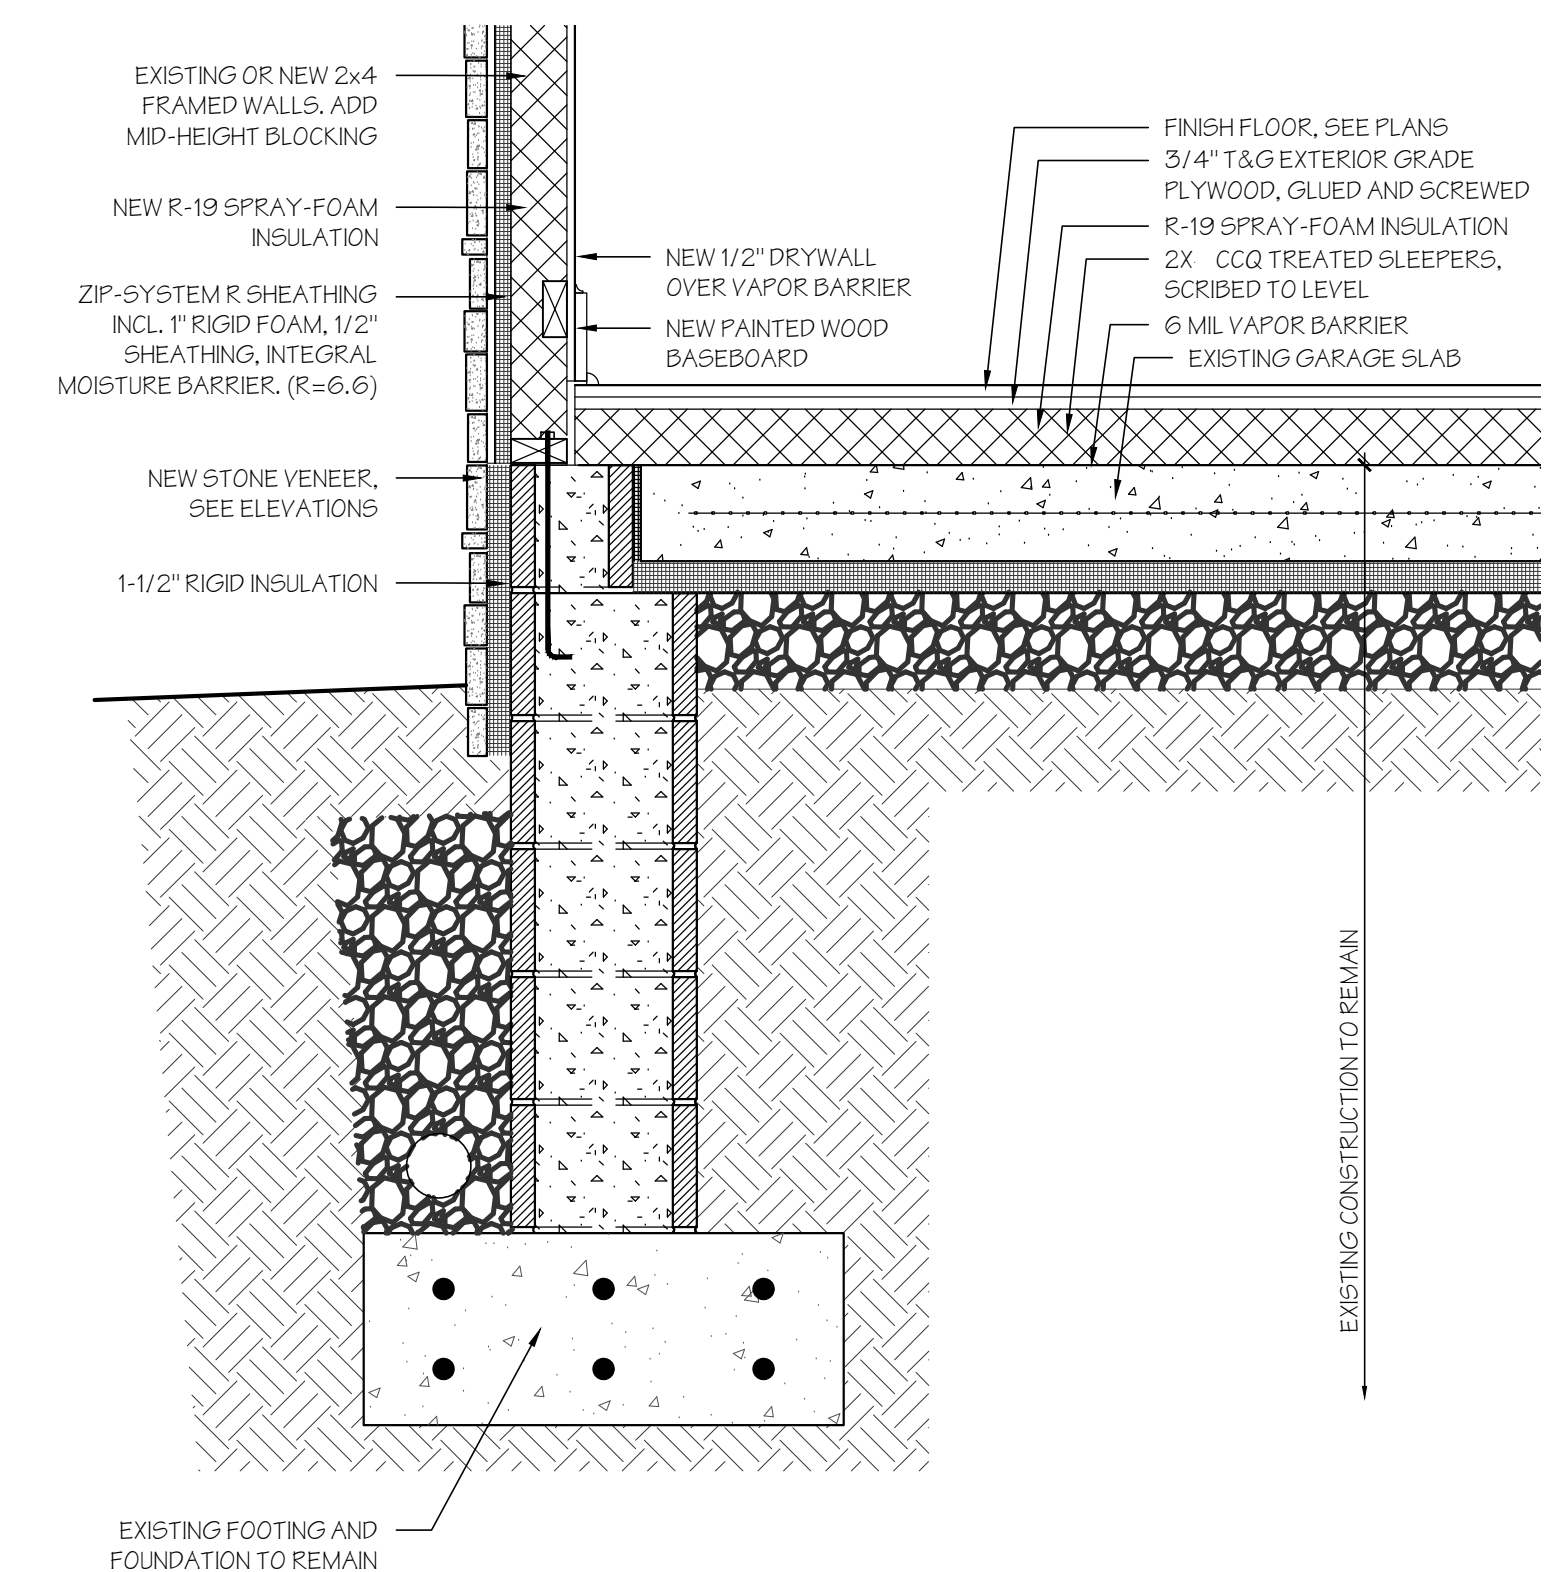


1e EXTERIOR WALL SECTION
SCALE: 1/4\"/>

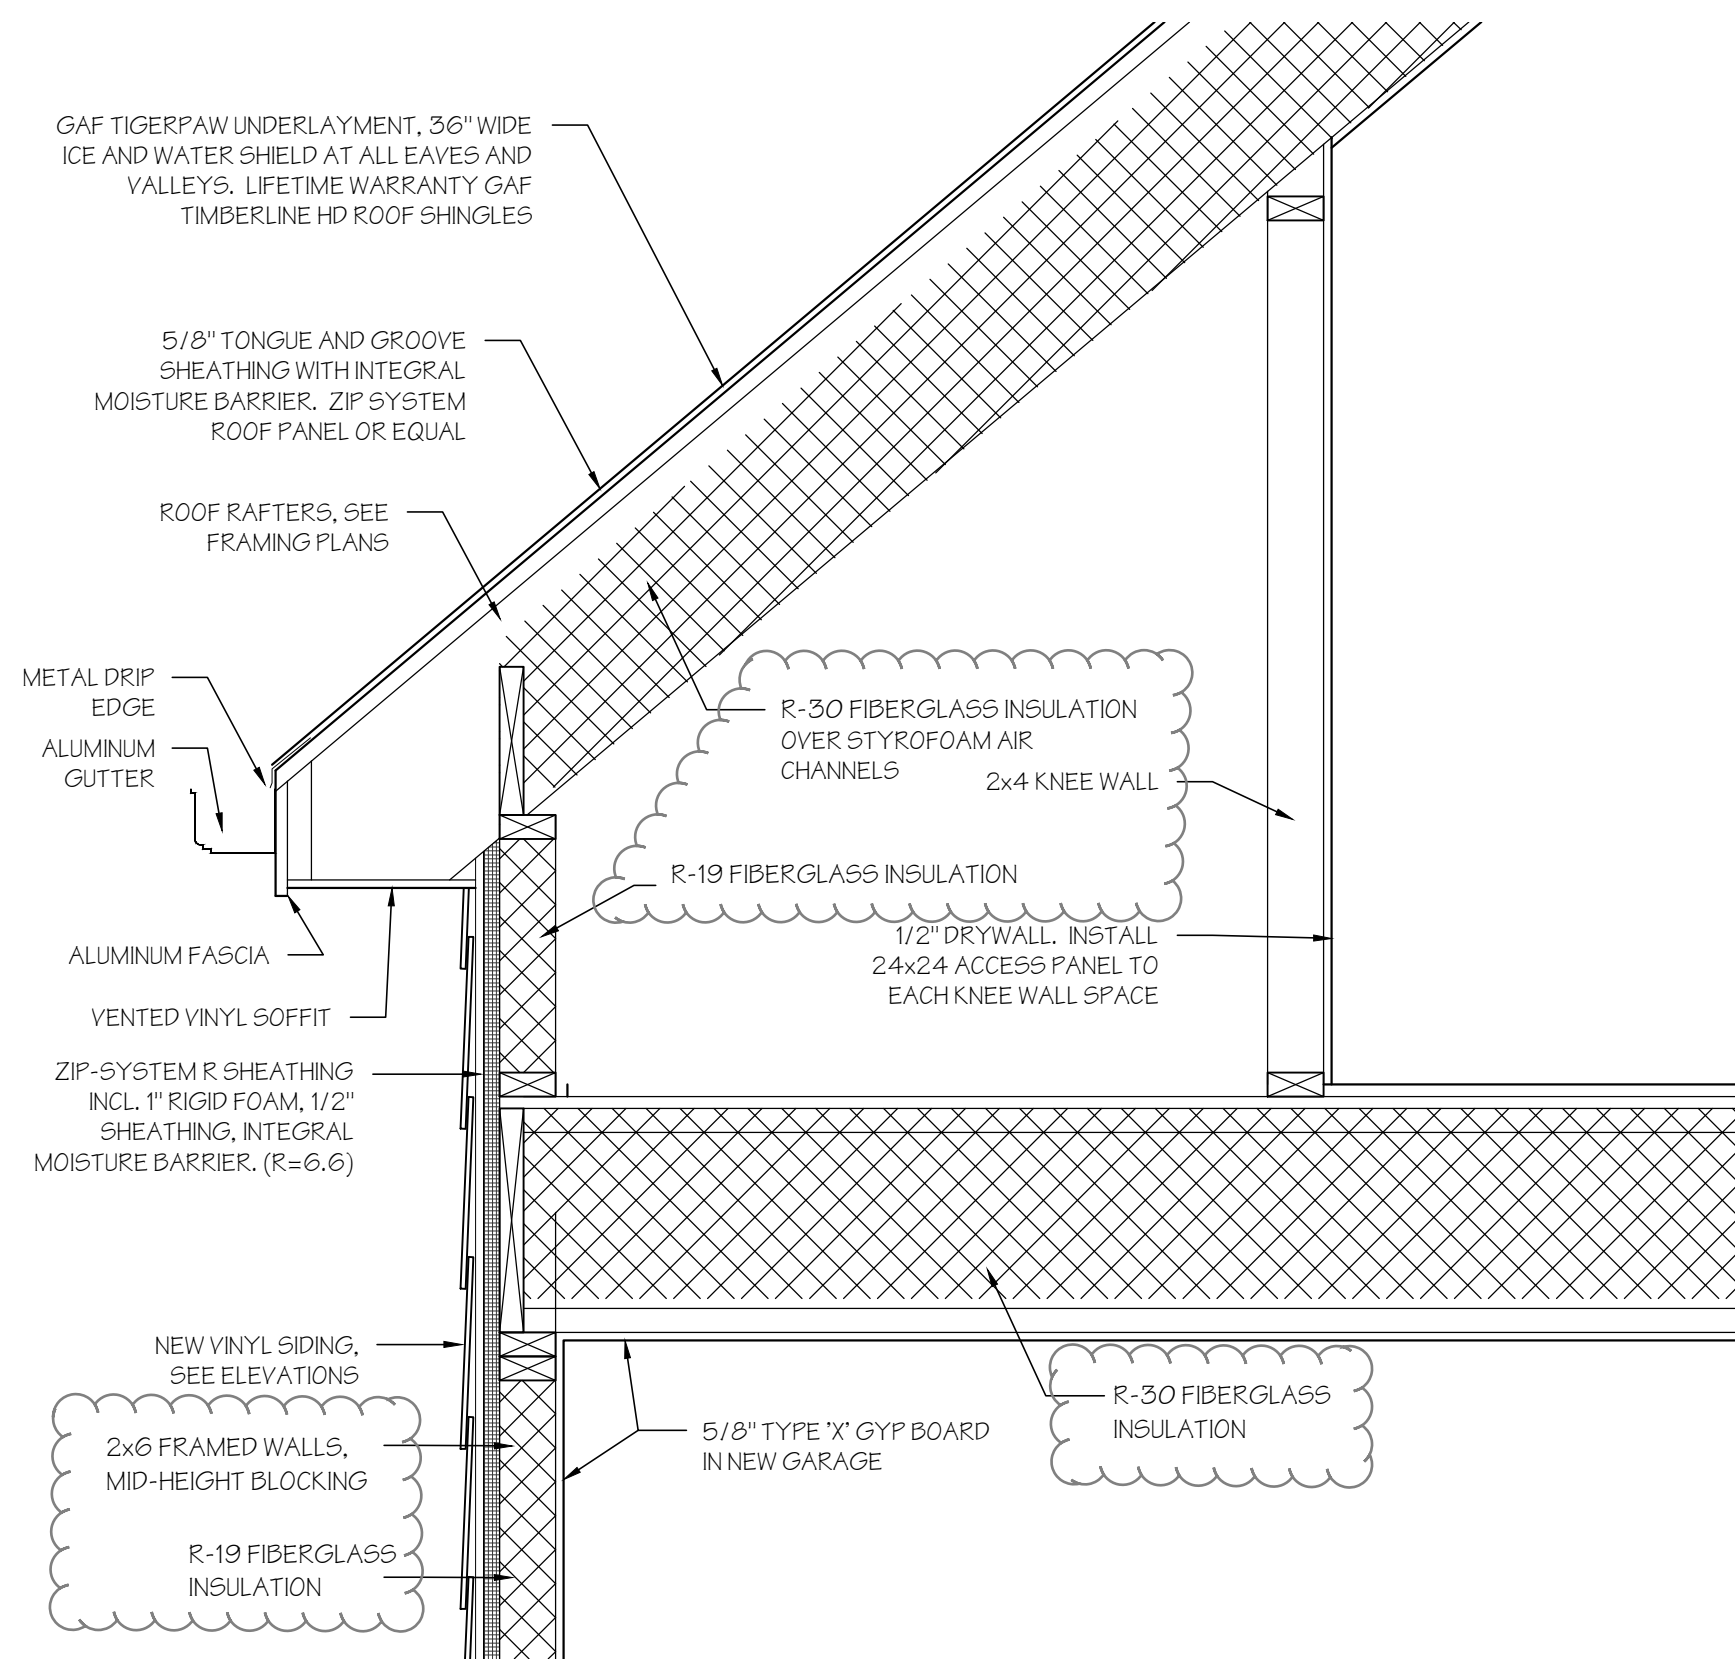

2b EXTERIOR WALL SECTION
SCALE: 1/4\"/>

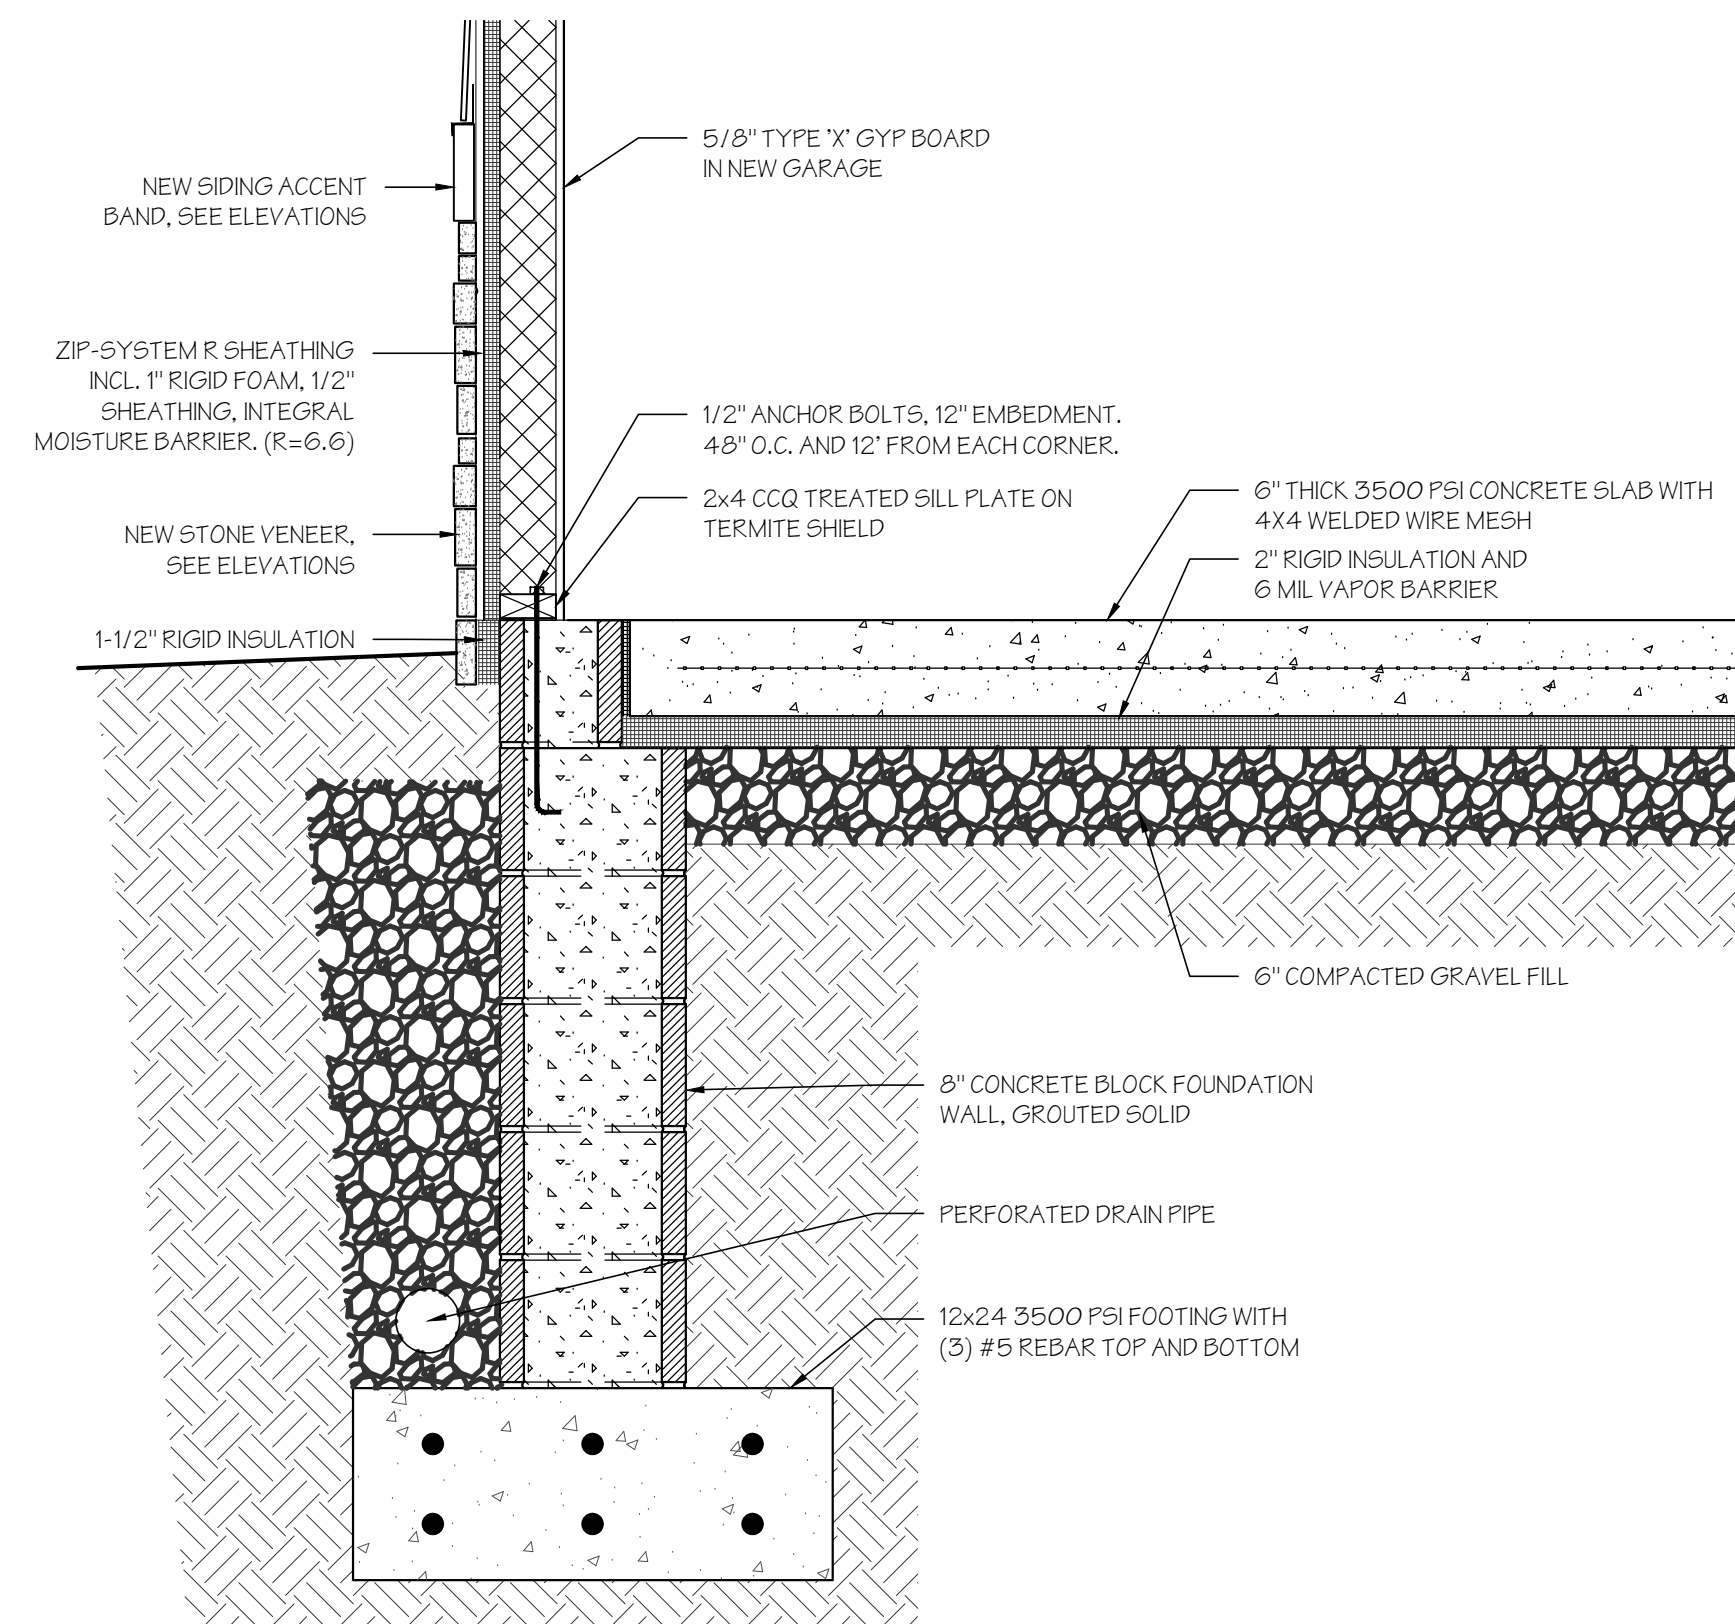


2a EXTERIOR WALL SECTION
SCALE: 1/4\"/>

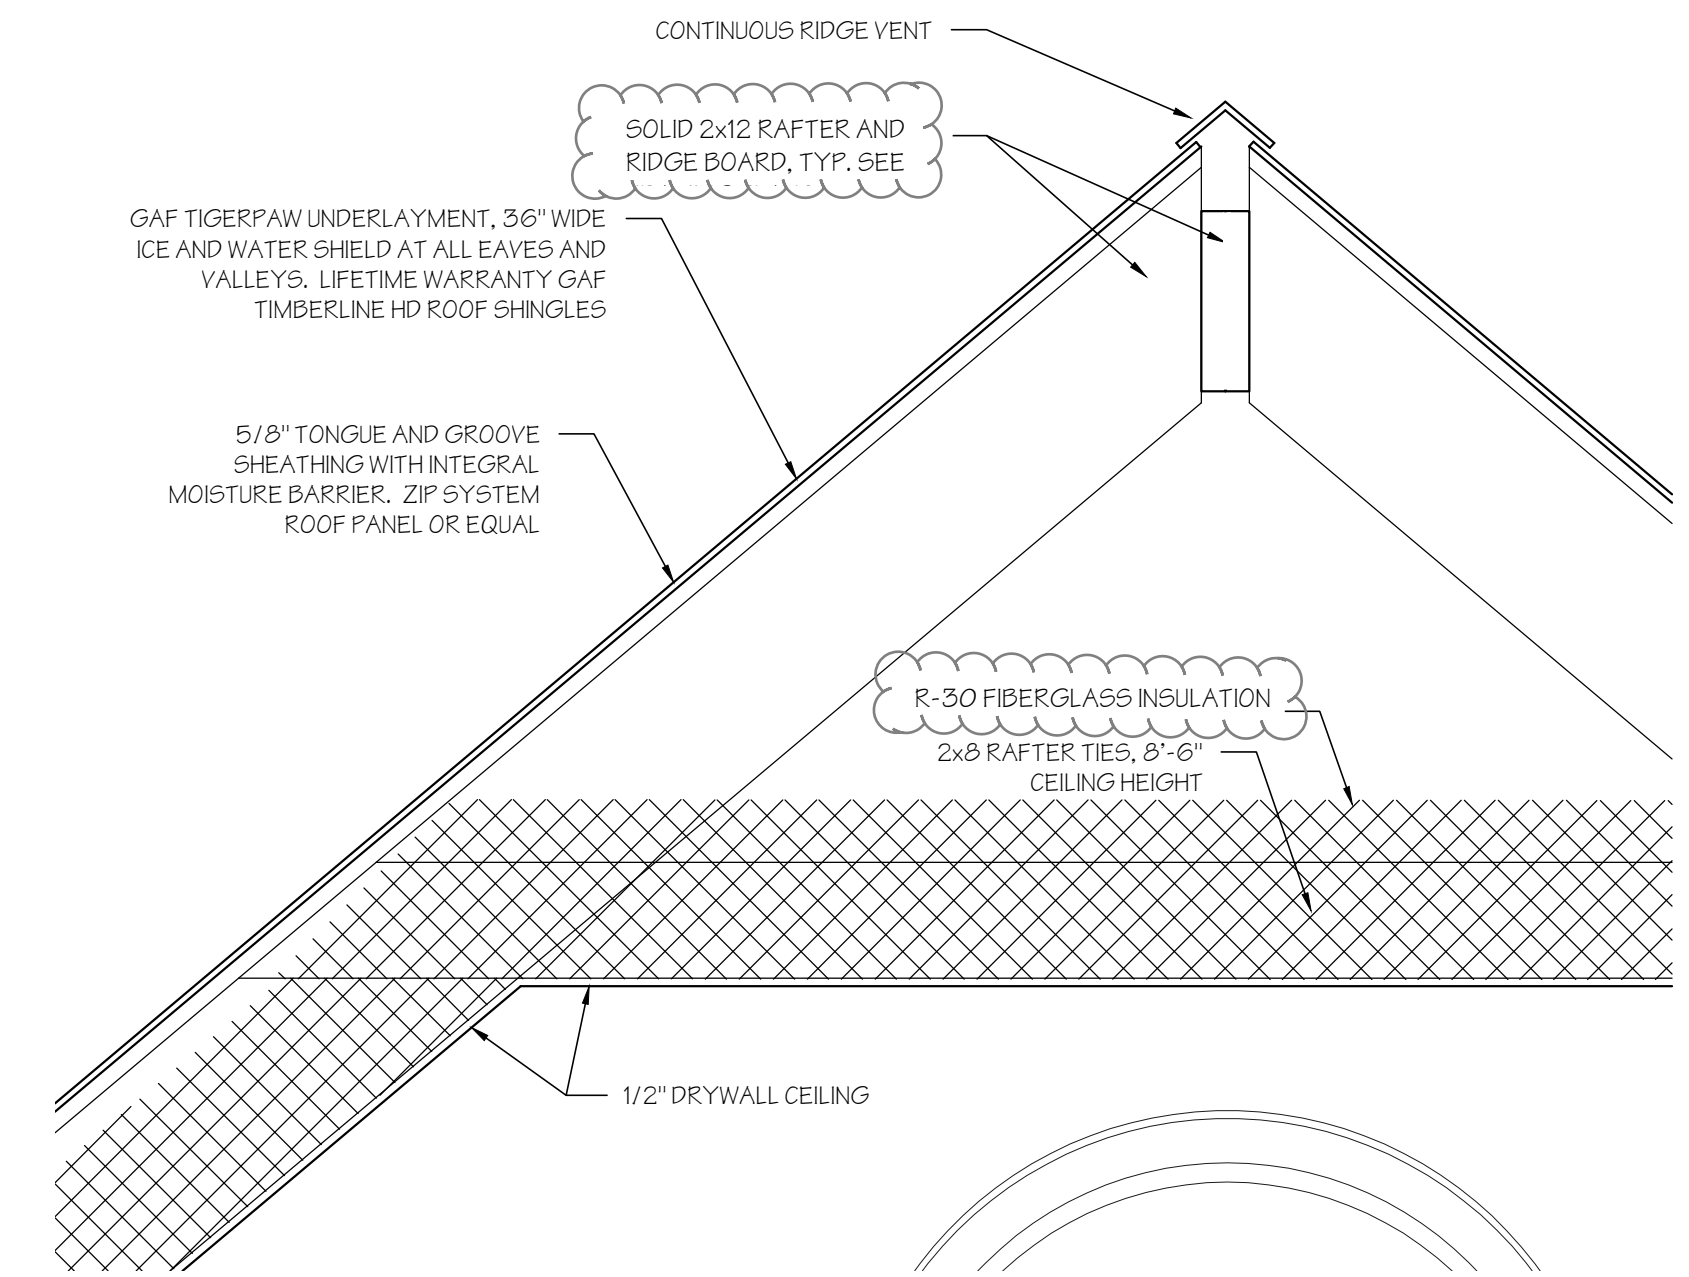


2c EXTERIOR WALL SECTION
SCALE: 1/4\"/>

ALL SPRAY-FOAM INSULATION TO BE CLOSED CELL INSULATION, R6.75 PER INCH.

ALL SHEATHING ON EXISTING 2-STORY HOUSE IS EXISTING TO REMAIN. SECTIONS SHOWN ARE THROUGH NEW CONSTRUCTION AREAS.

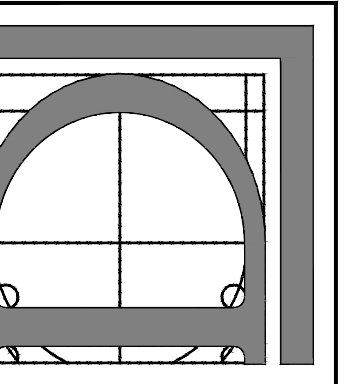

DESIGN ON THE SQUARE
 119 KENSINGTON AVE. - TRENTON, NJ 08618
 PH: (609) 815.2229 - FX: (866) 538.7403
 http://www.designonthesquare.com

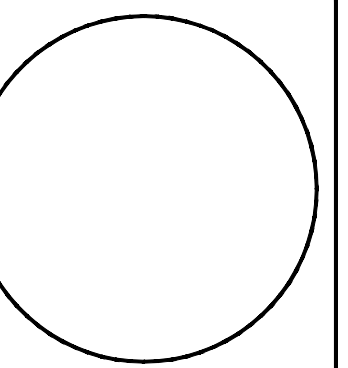


ISSUED: MAY 14, 2013
 REV 1: JUNE 11, 2013

DRAWING: WALL SECTIONS


PROJECT: SHAIKH RESIDENCE
 ADDITION AND REMODEL
 5 KLOCKNER COURT
 LAWRENCEVILLE NJ 08648

2013.102


SHEET NUMBER
A6

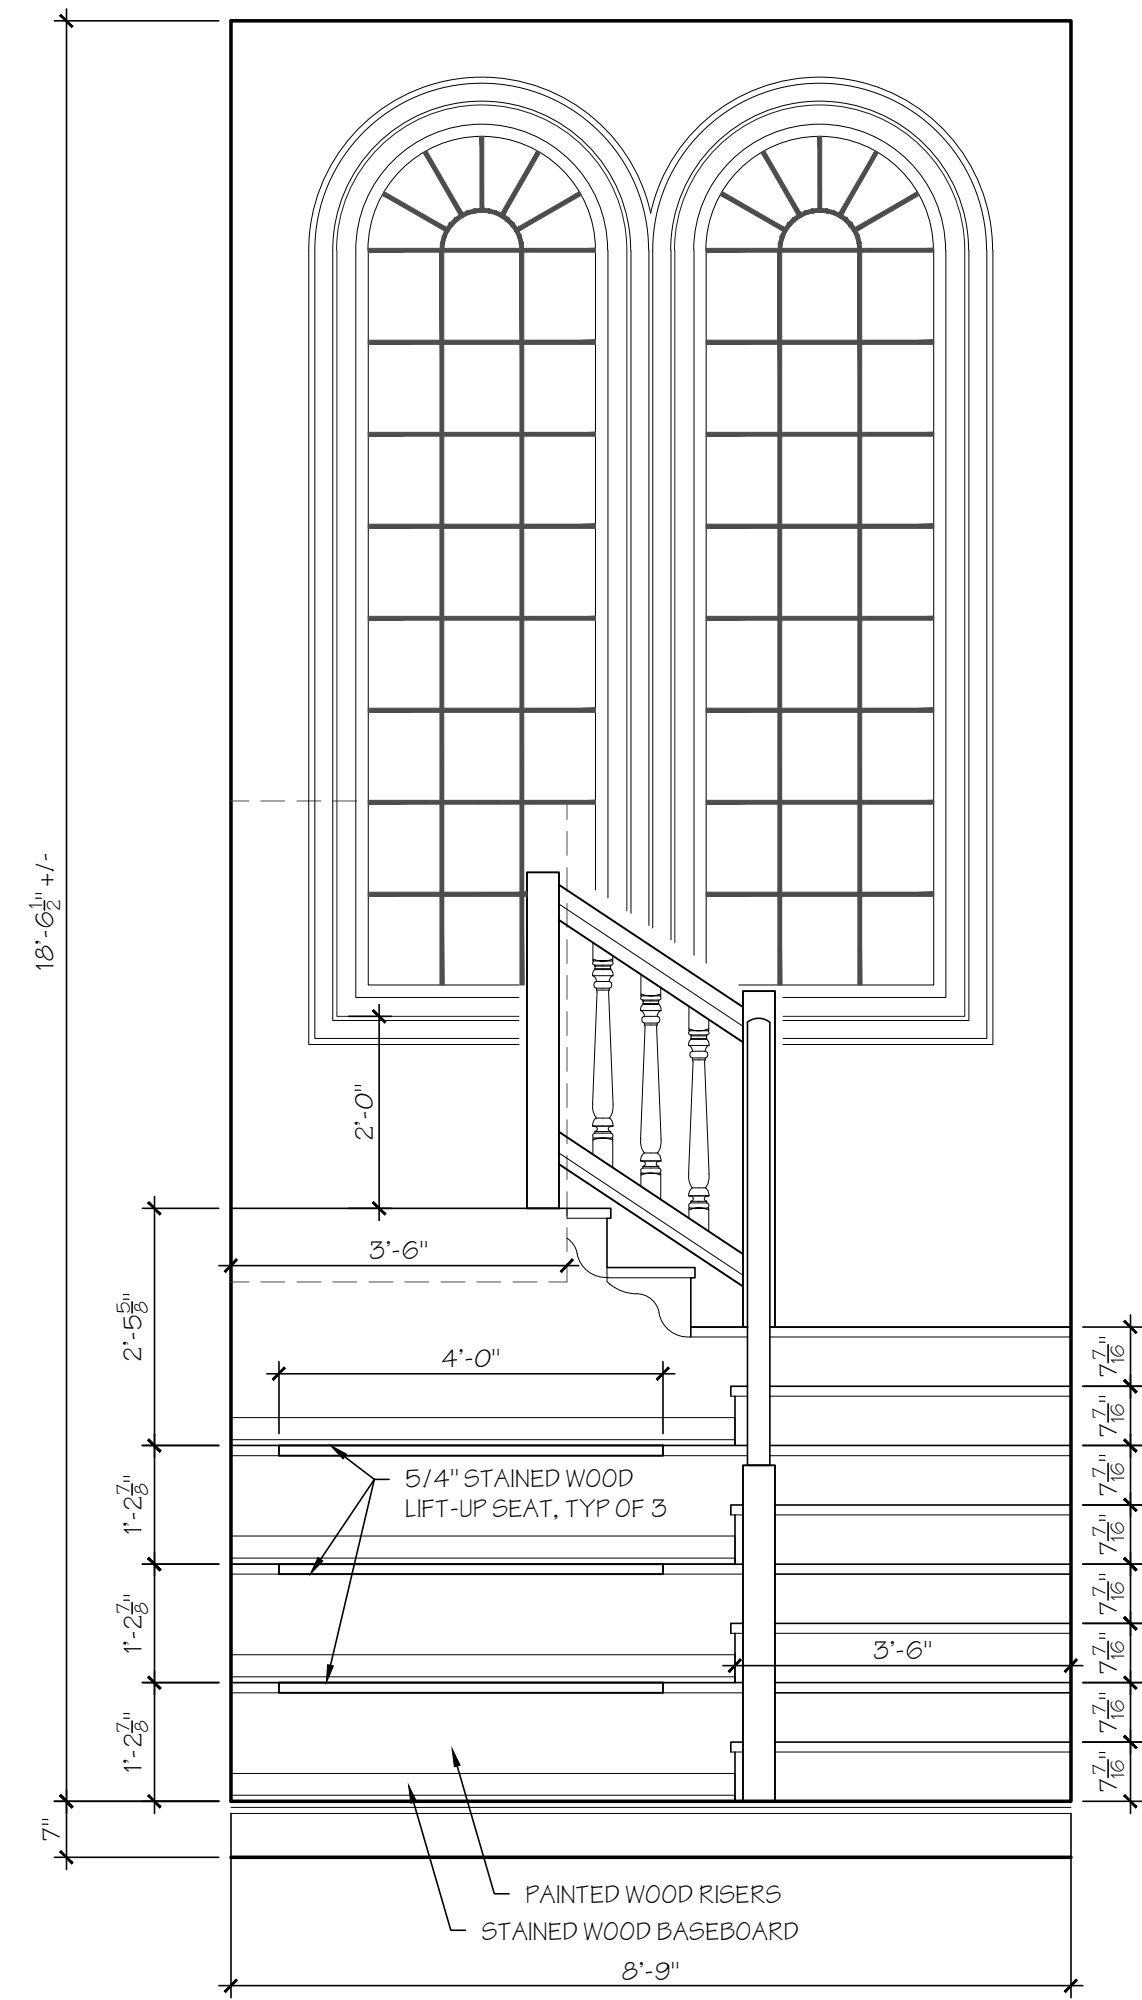


1 STAIRWELL ELEVATION
SCALE: 1/8" = 1'-0"

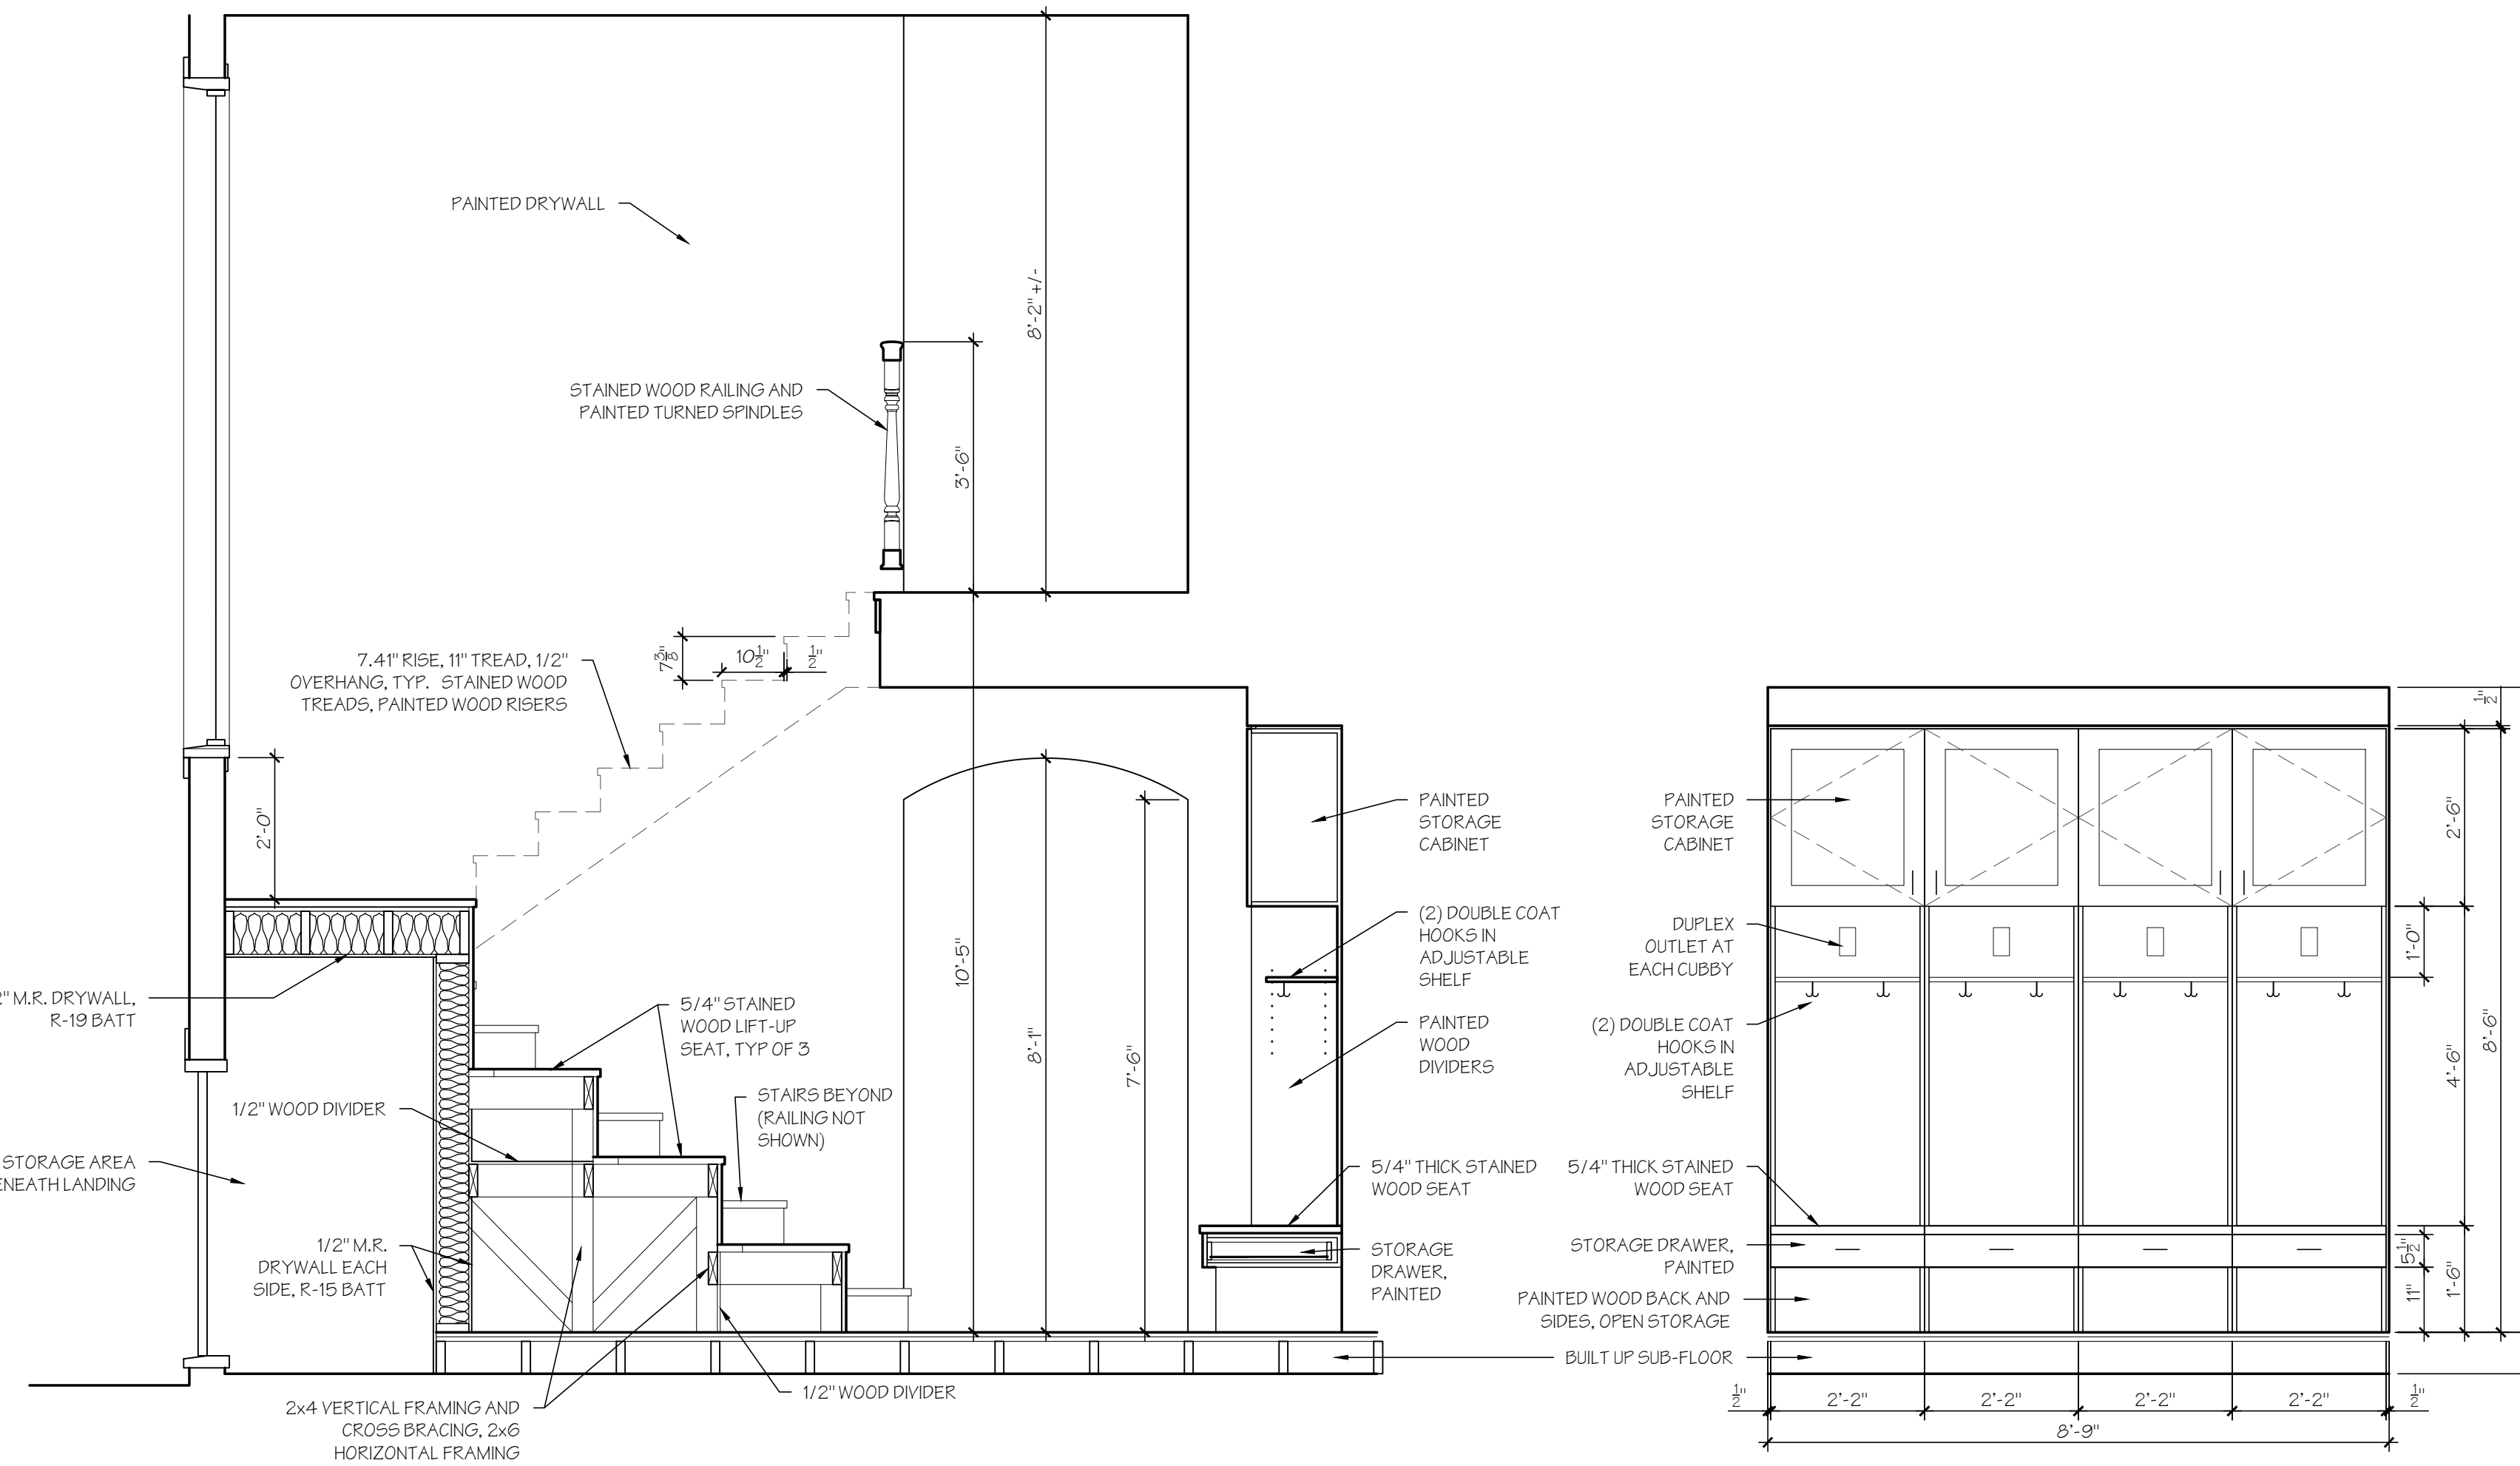


2 STAIRWELL AND CASEWORK SECTION
SCALE: 1/8" = 1'-0"

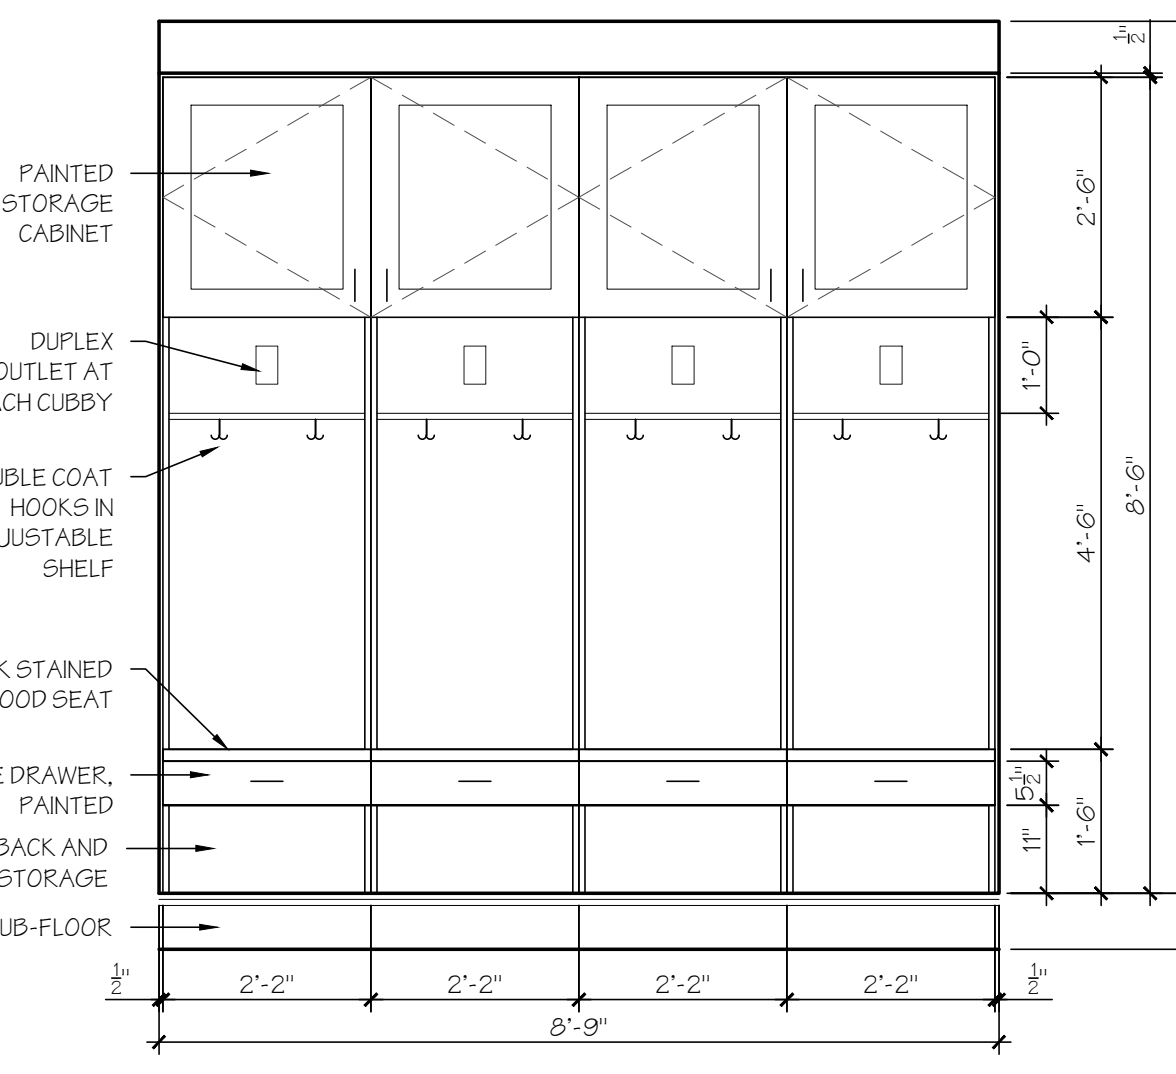


3 CASEWORK ELEVATION
SCALE: 1/8" = 1'-0"

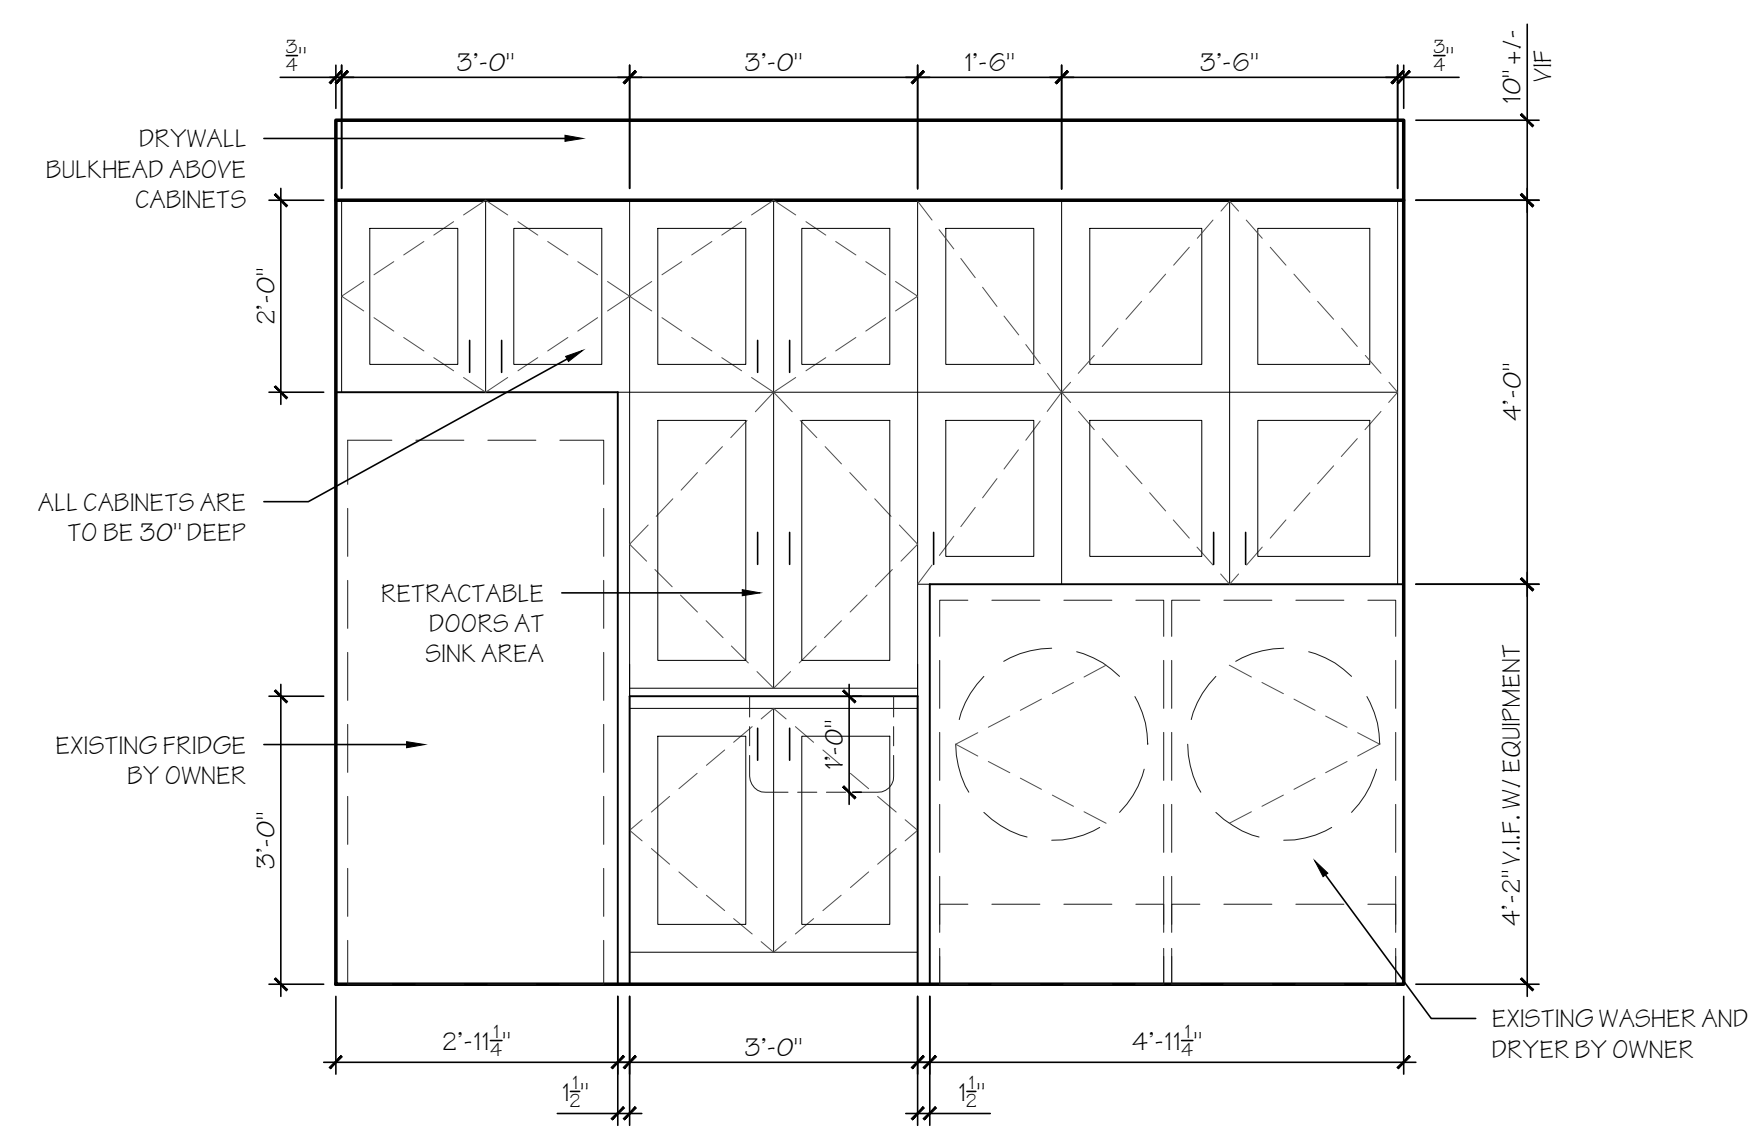


4 LAUNDRY ROOM CASEWORK ELEVATION
SCALE: 1/8" = 1'-0"

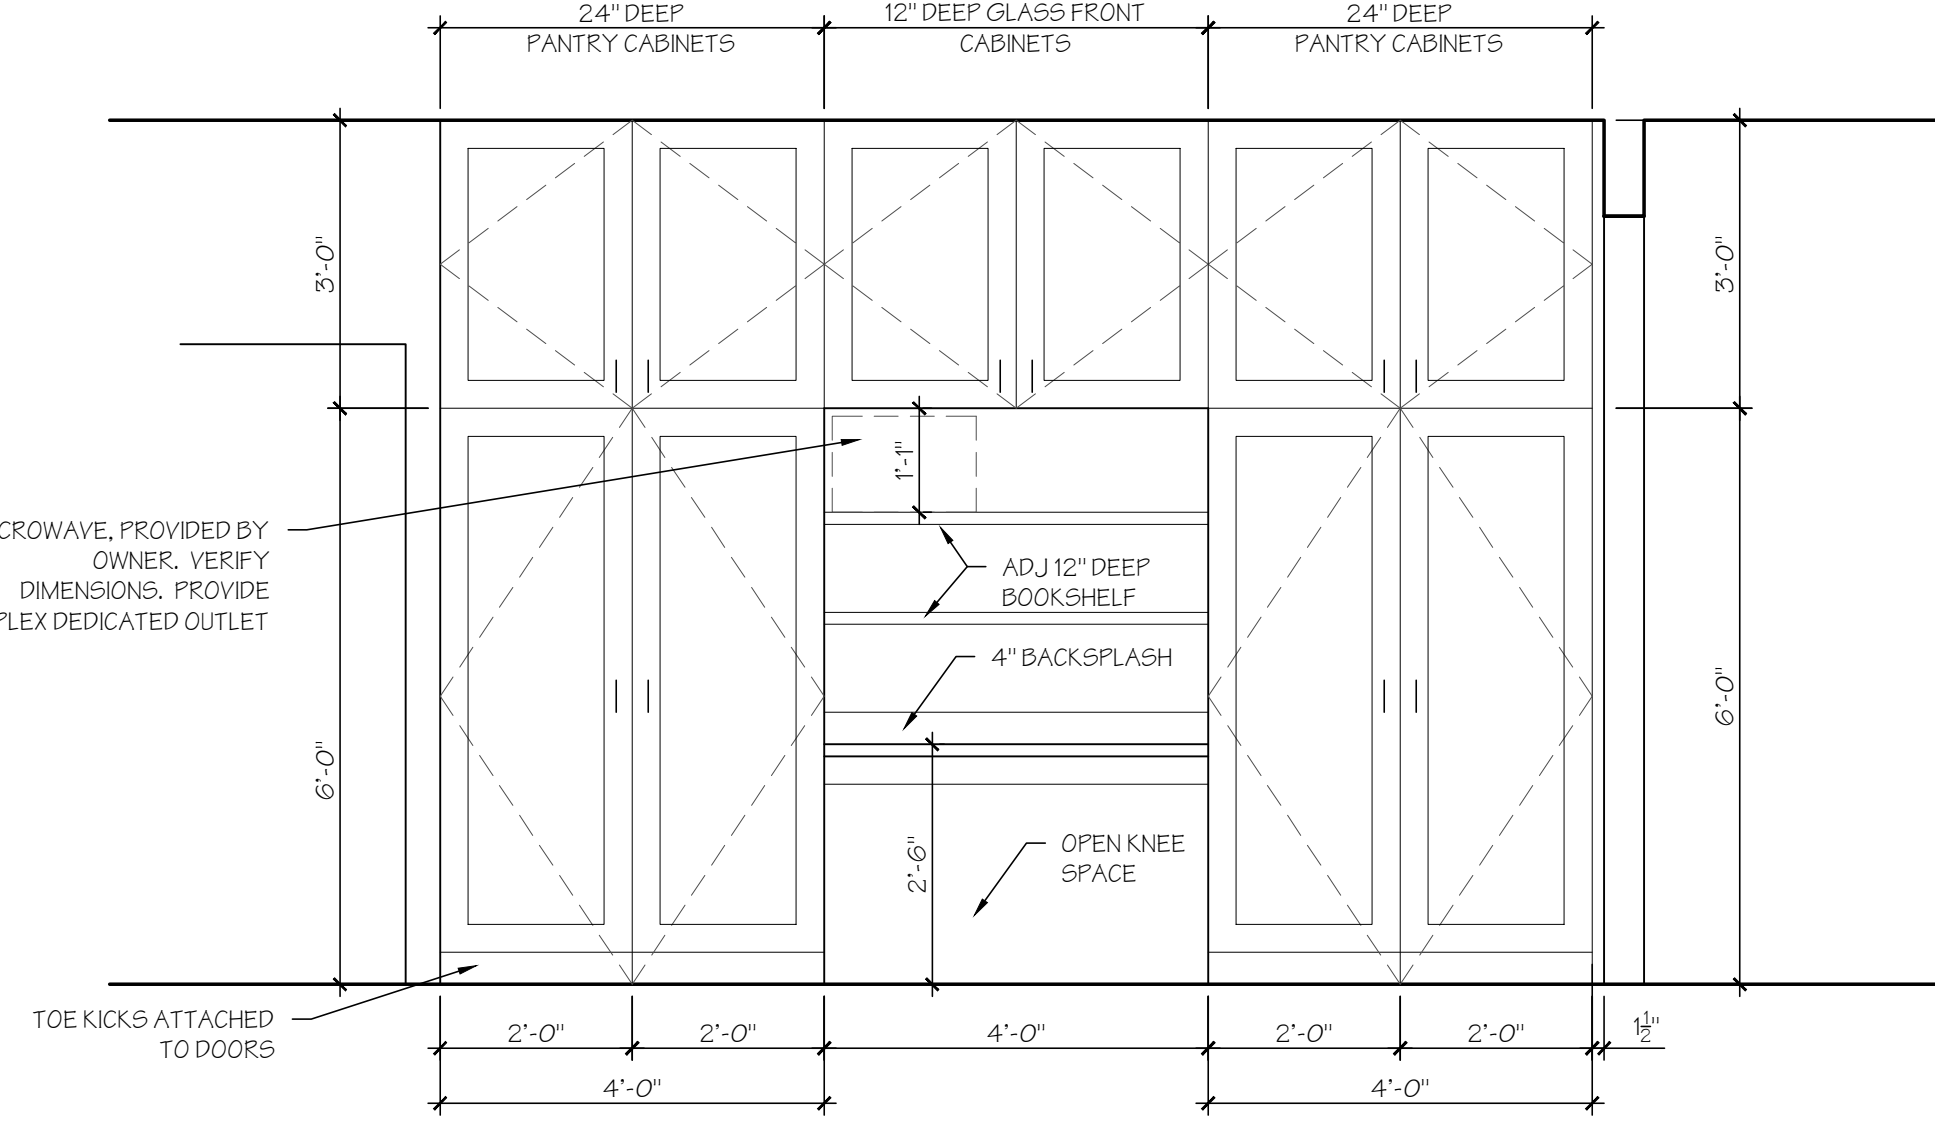


6 NEW KITCHEN PANTRY CASEWORK ELEVATION
SCALE: 1/8" = 1'-0"

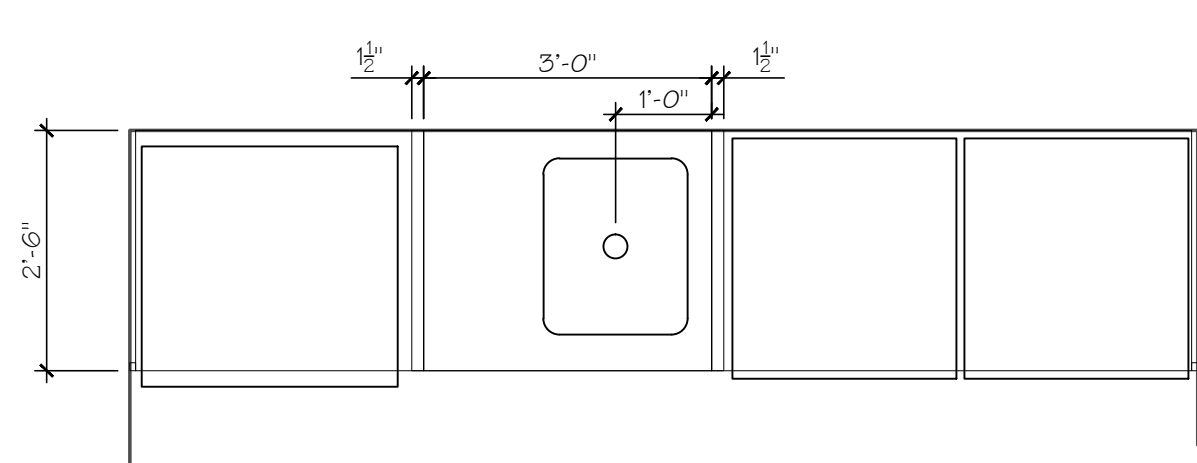


5 LAUNDRY ROOM CASEWORK PLAN
SCALE: 1/8" = 1'-0"

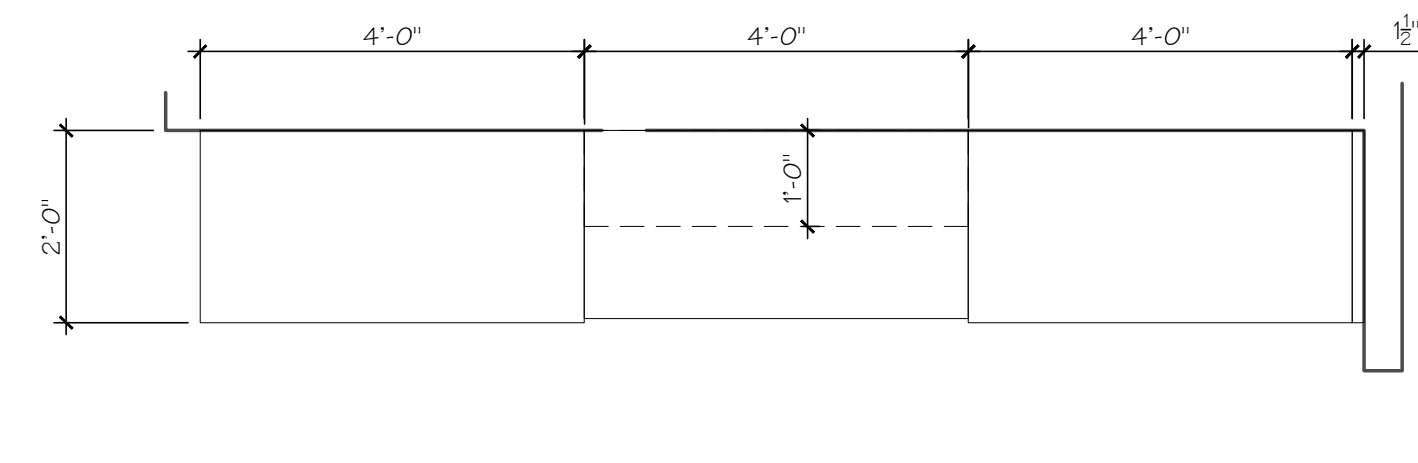

7 NEW KITCHEN PANTRY CASEWORK PLAN
SCALE: 1/8" = 1'-0"

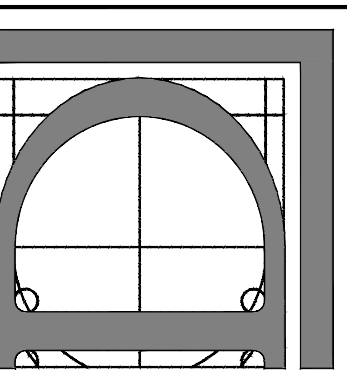

DESIGN ON THE SQUARE
119 KENSINGTON AVE - TRENTON, NJ 08618
PH (609) 815.2229 FX (866) 538.7403
http://www.designonthesquare.com
THESE DRAWINGS ARE THE INSTRUMENTS OF THE ARCHITECT'S SERVICE, AND NOT BE LOANED, REPRODUCED, COPIED, OR USED IN ANY MANNER WITHOUT THE PERMISSION OF THE ARCHITECT. ©2013

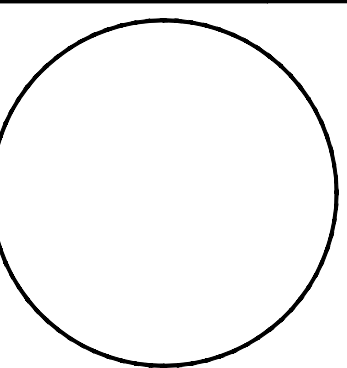

ISSUED:
MAY 14, 2013
REV 1: JUNE 11, 2013
BRIAN VIEHLAND, AIA

DRAWING:
DETAILS

PROJECT:
SHAIKH RESIDENCE
ADDITION AND REMODEL
5 KLOCKNER COURT
LAWRENCEVILLE NJ 08648
2013.102

SHEET NUMBER

A7